

6. Pg **1** of **1**


1. Occ. Name: KELLY PLACE APT.
 2. Address: 1215 NE KELLY
 3. Occ Type: APARTMENT
 4. Cross St: DIVISION

7.



8. Map # K-29

9.

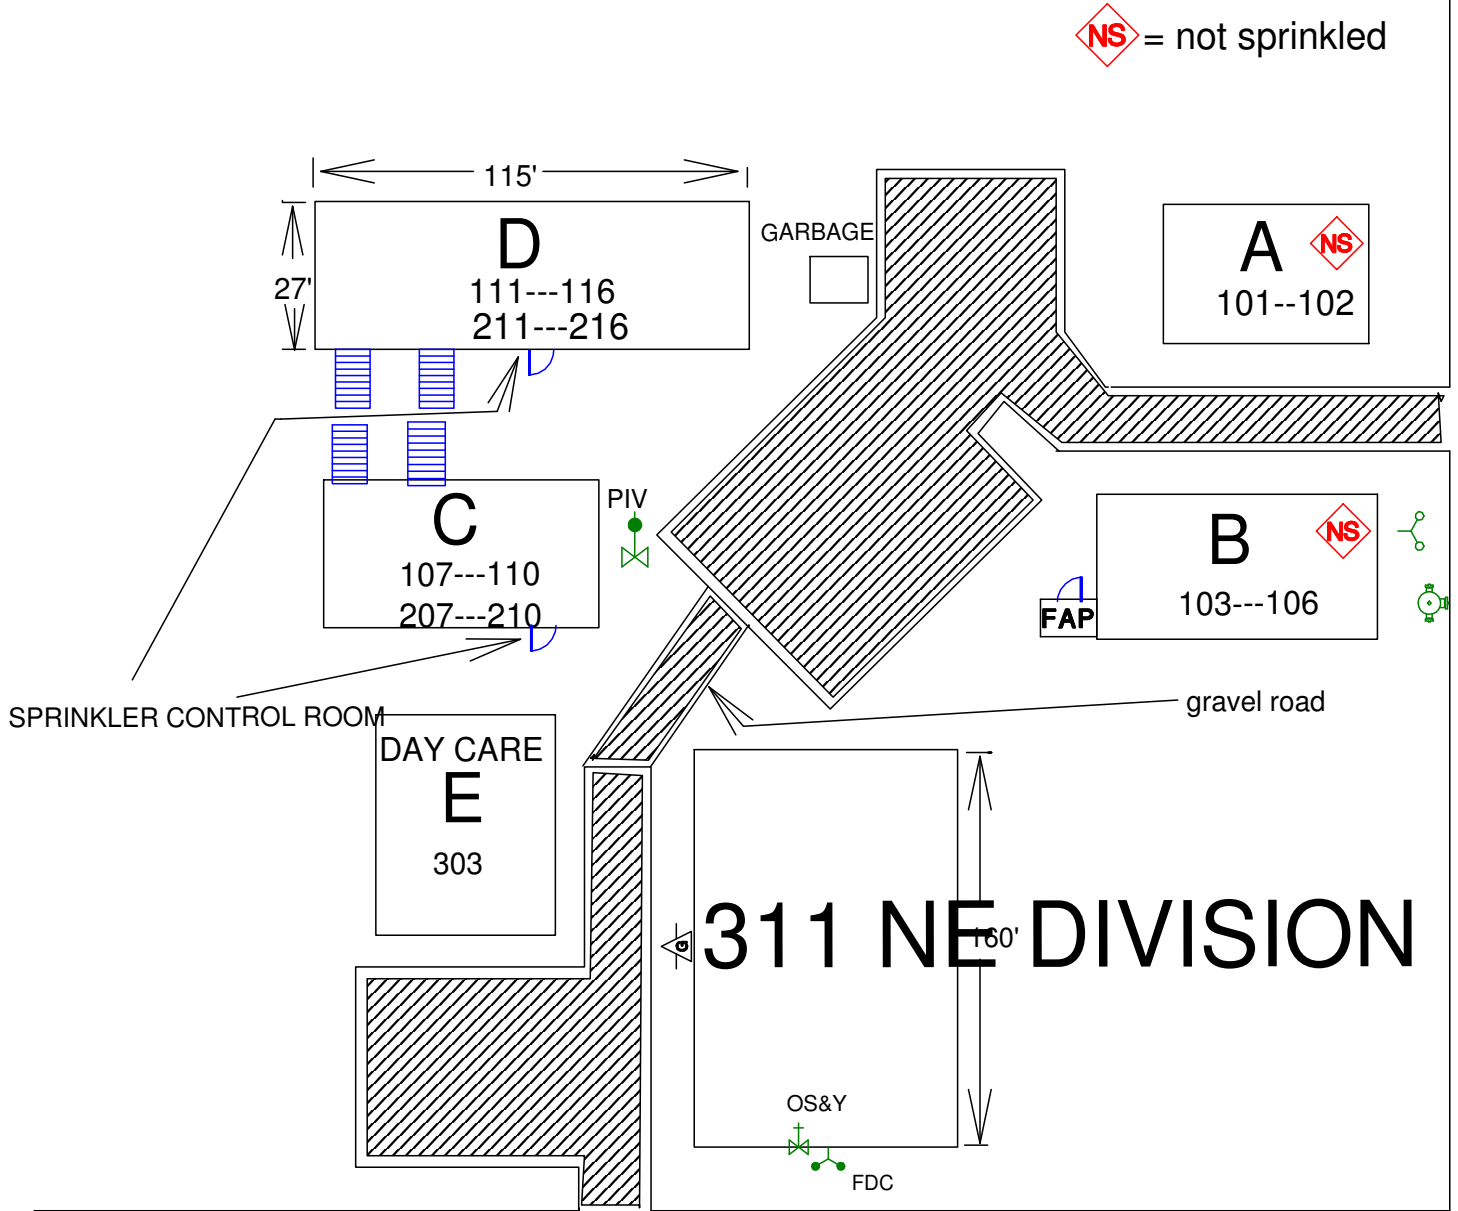

10. Sprinkler: FDC Location
EAST SIDE OF BUILDING B

11. Haz Materials
X
X

12. Standpipe: FDC Location
X
X

13. Best Access
NE KELLY

14. Bldg Ht. _____ Stories _____ Ft. 15. Bldg Area 9315 Ft. 115 × 27 Ft.

16. Roof Construction Light Heavy Truss _____ Unprotected Steel _____
 Heavy Truss _____ Heavy Timber _____ Protected Steel _____ Concrete _____