


1. Occ. Name: **ROCKWOOD CROSSING**
 2. Address: **19200 E BURNSIDE**
 3. Occ Type: **(422) APARTMENTS**
 4. Cross St: **STARK**

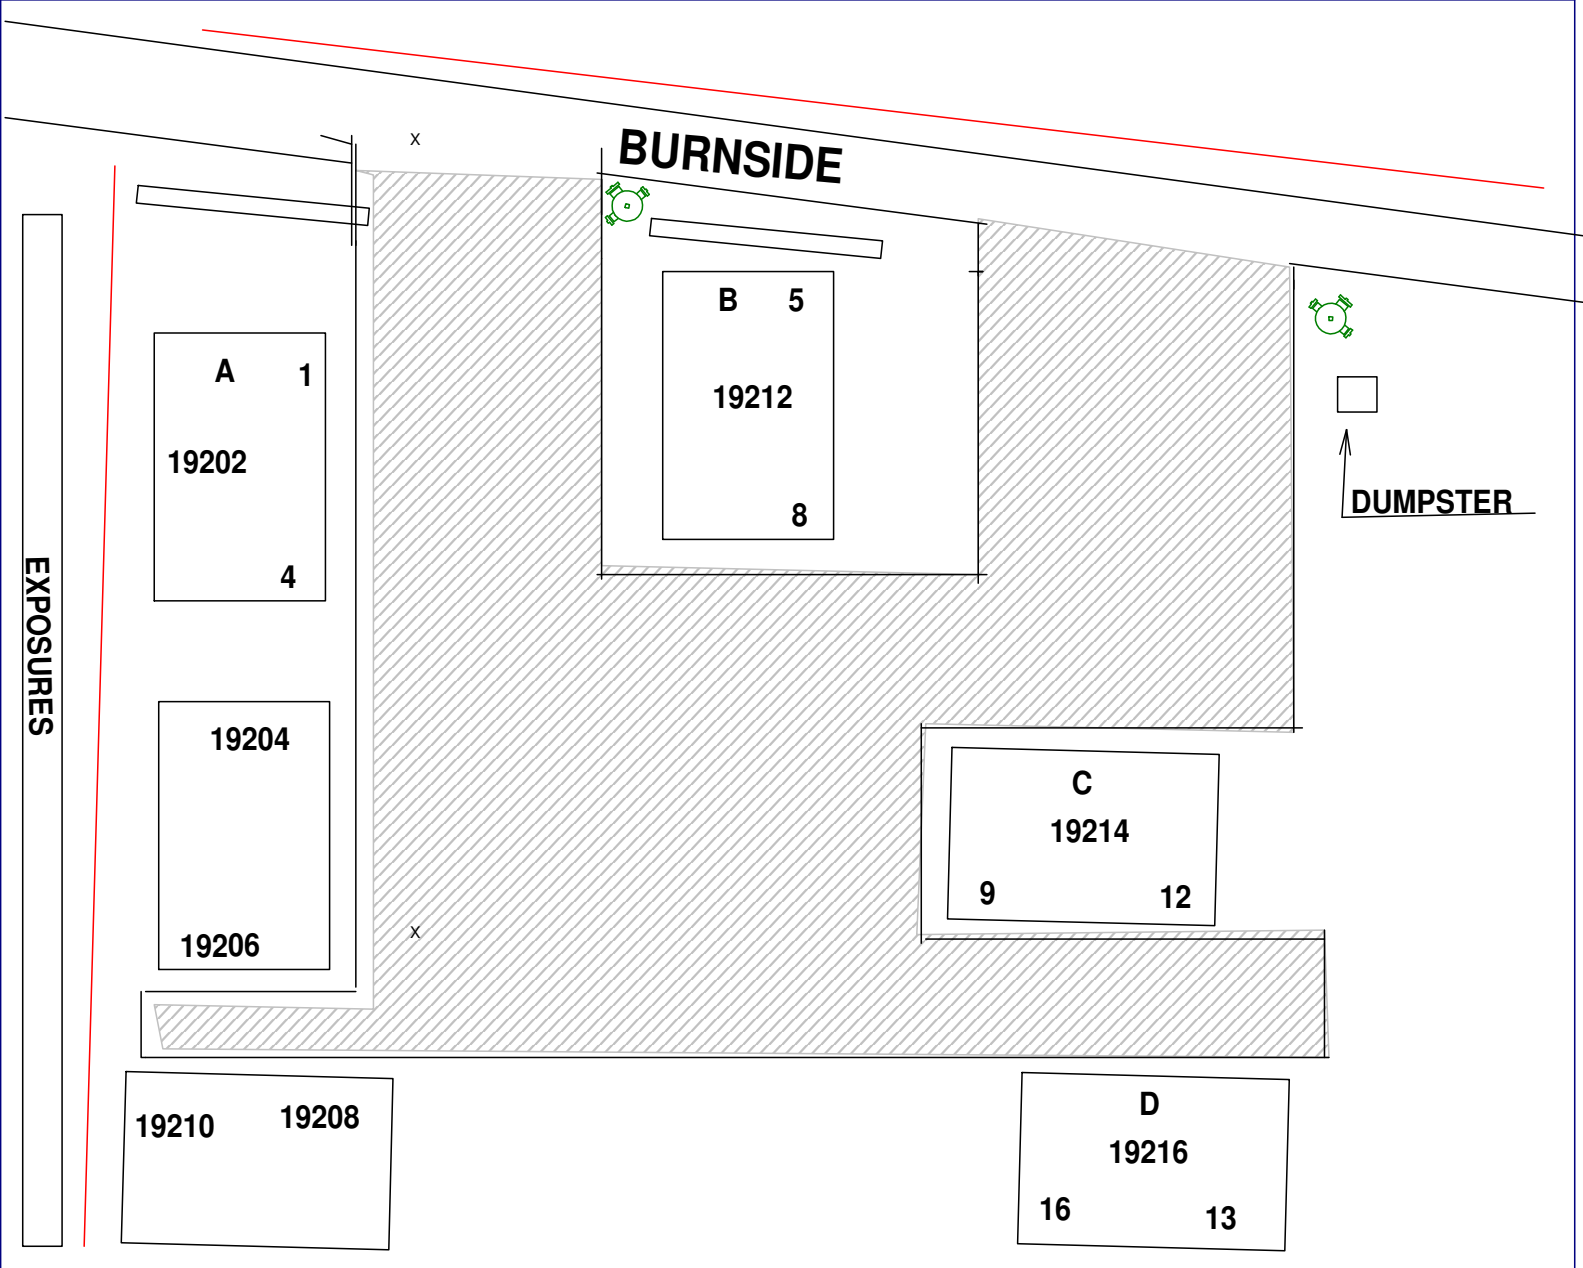

8. Map # **J-26**



10. Sprinkler: FDC Location NONE		11. Haz Materials HOUSEHOLD	
12. Standpipe: FDC Location NONE		13. Best Access BURNSIDE	
14. Bldg Ht. 14'	Stories 2	Ft. 45	15. Bldg Area 4050 Ft. 45 × 90 Ft.
16. Roof Construction Light Heavy Truss X		Unprotected Steel _____	
Heavy Truss _____	Heavy Timber _____	Protected Steel _____	Concrete _____