

6. Pg **1** of **1**

1. Occ. Name: **MEADOWLAND**


2. Address: **16000 SE POWELL**

3. Occ Type: **MULTIOCCUPANCY RESIDENTIAL**

4. Cross St: **SE 160TH AND POWELL** 8. Map # **K24**



SE POWELL

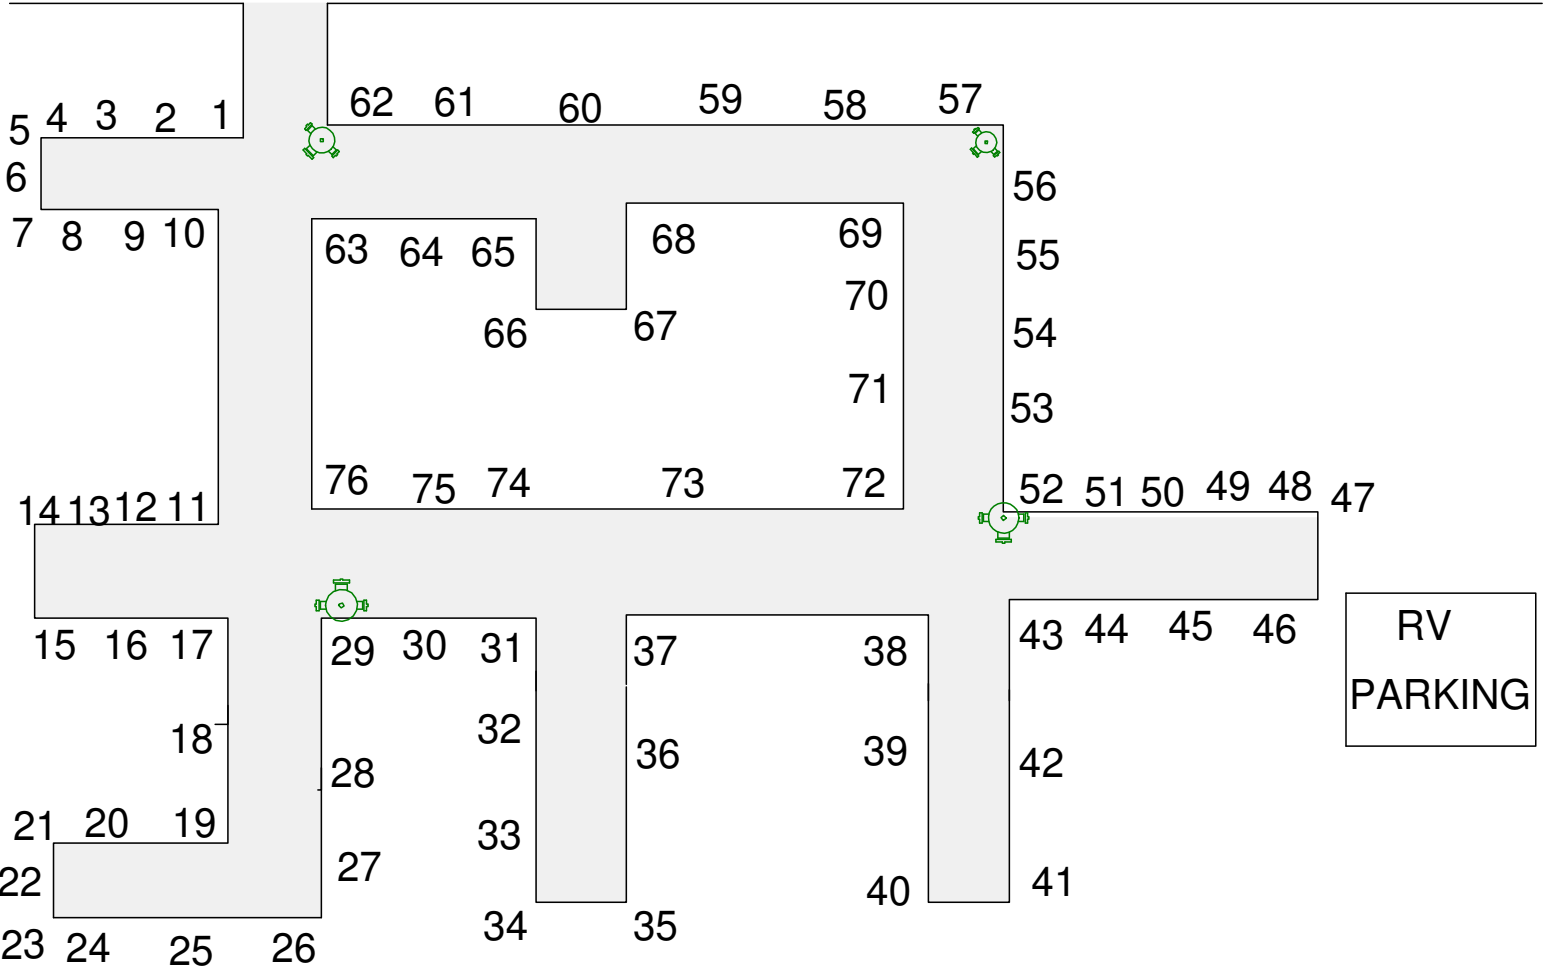

10. Sprinkler: FDC Location
NONE

11. Haz Materials
GENERAL HOUSEHOLD

12. Standpipe: FDC Location
NONE

13. Best Access
POWELL TO 160TH

14. Bldg Ht.	Stories	Ft.	15. Bldg Area	Ft.	×	Ft.
--------------	---------	-----	---------------	-----	---	-----

16. Roof Construction	Light Heavy Truss	_____	Unprotected Steel	_____
	Heavy Truss	_____	Protected Steel	_____
	Heavy Timber	_____	Concrete	_____