

1. Occ. Name: **TILlicum NORTH** 7.

2. Address: **3001 NE DIVISION**


3. Occ Type: **SUBSIDIZED HOUSING**

4. Cross St: **NE KANE** 8. Map # **K-30**



6. Pg **1** of **1**

9. **NOTE: HOUSING AUTHORITY OF PORTLAND
PHONE # 239-2773**

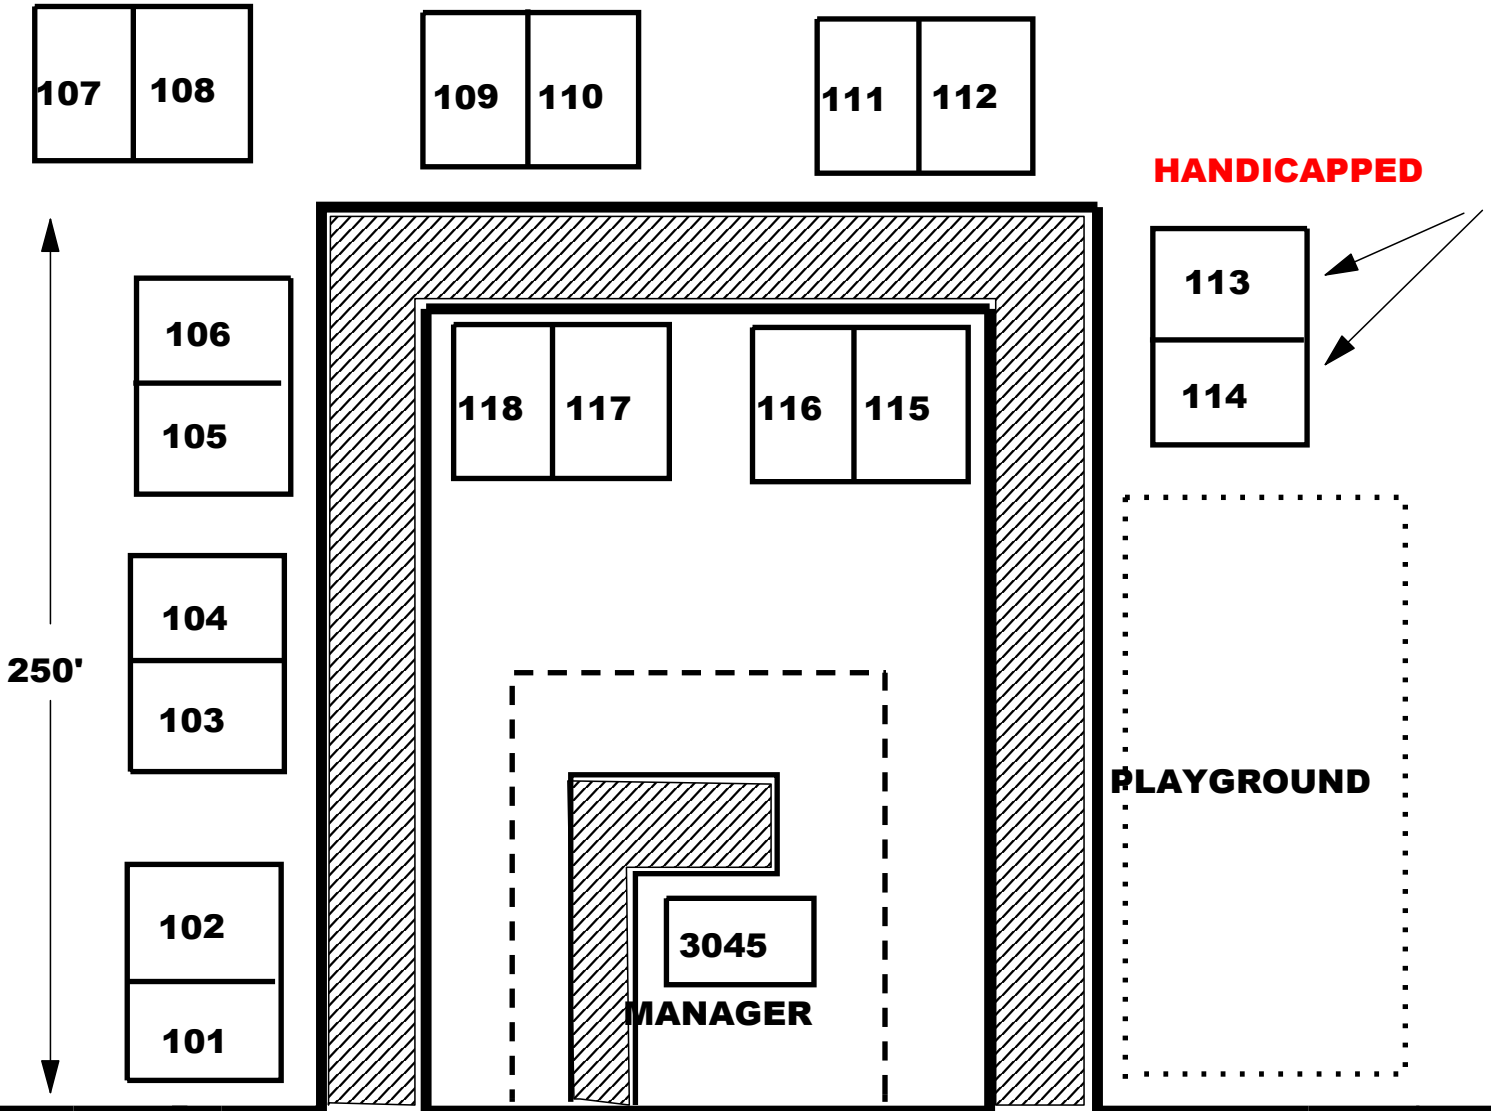

NE DIVISION



150'

10. Sprinkler: FDC Location

N/A

11. Haz Materials

HOUSEHOLD

12. Standpipe: FDC Location

N/A

13. Best Access

NE DIVISION

14. Bldg Ht. **2** Stories **25** Ft.

15. Bldg Area **30** Ft. × **30** Ft.

16. Roof Construction Light Heavy Truss **X**

Unprotected Steel _____

Heavy Truss _____

Heavy Timber _____

Protected Steel _____

Concrete _____