

2-98

SPRINKLER SYSTEM UNDER CONSTRUCTION & IS INOPERABLE AT THIS TIME.

1. Occ. Name: HAUTON B. LEE MIDDLE SCHOOL

7.


2. Address: 1121 N.E. 172nd AVENUE



3. Occ Type: MIDDLE SCHOOL

6. Pg 1 of 1

4. Cross St: N.E. MULTNOMAH 8. Map # I-25

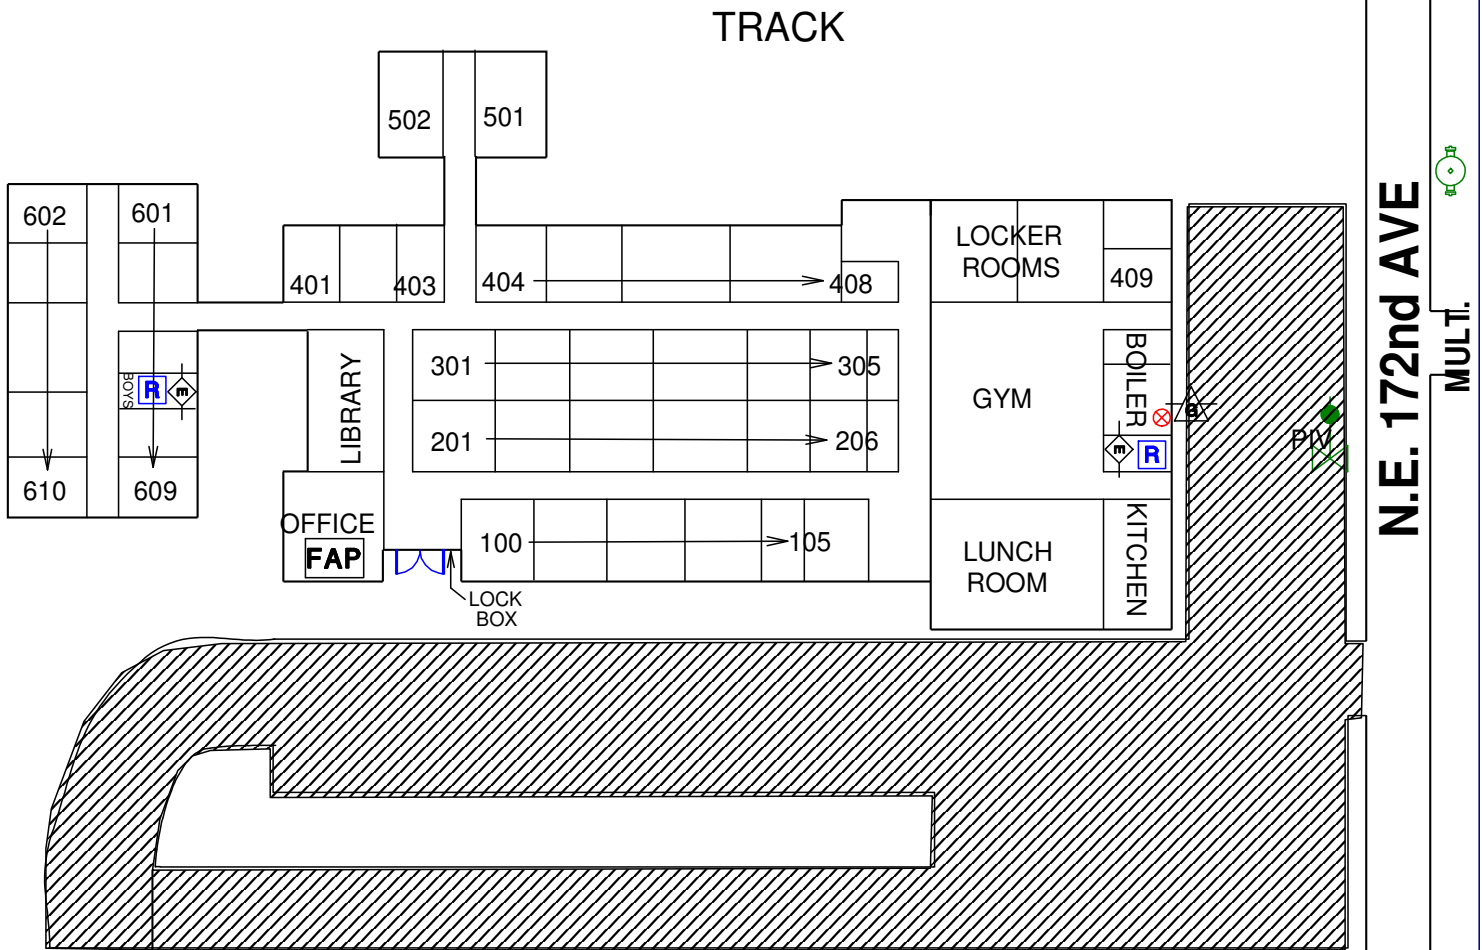

10. Sprinkler: FDC Location
NOT OPERATIONAL - 2/98

11. Haz Materials
GENERAL

12. Standpipe: FDC Location
NONE

13. Best Access
N.E. 172nd FROM HALSEY

14. Bldg Ht. 1-2 Stories 10-20 Ft. 15. Bldg Area X Ft. X X Ft.

16. Roof Construction Light Heavy Truss _____ Unprotected Steel _____
Heavy Truss _____ Heavy Timber _____ Protected Steel _____ Concrete _____