

3-04

= FDC #1
(GYMS ONLY)

= FDC #2
(NEW 500 & 800 AREA)

FDC #3
REYNOLDS LEARNING ACAD.

1. Occ. Name: REYNOLDS MIDDLE SCHOOL


2. Address: 1200 N.E. 201st AVENUE

3. Occ Type: MIDDLE SCHOOL

4. Cross St: N.E. HALSEY ST. Fire Block# 5305A



N.E. HALSEY ST.

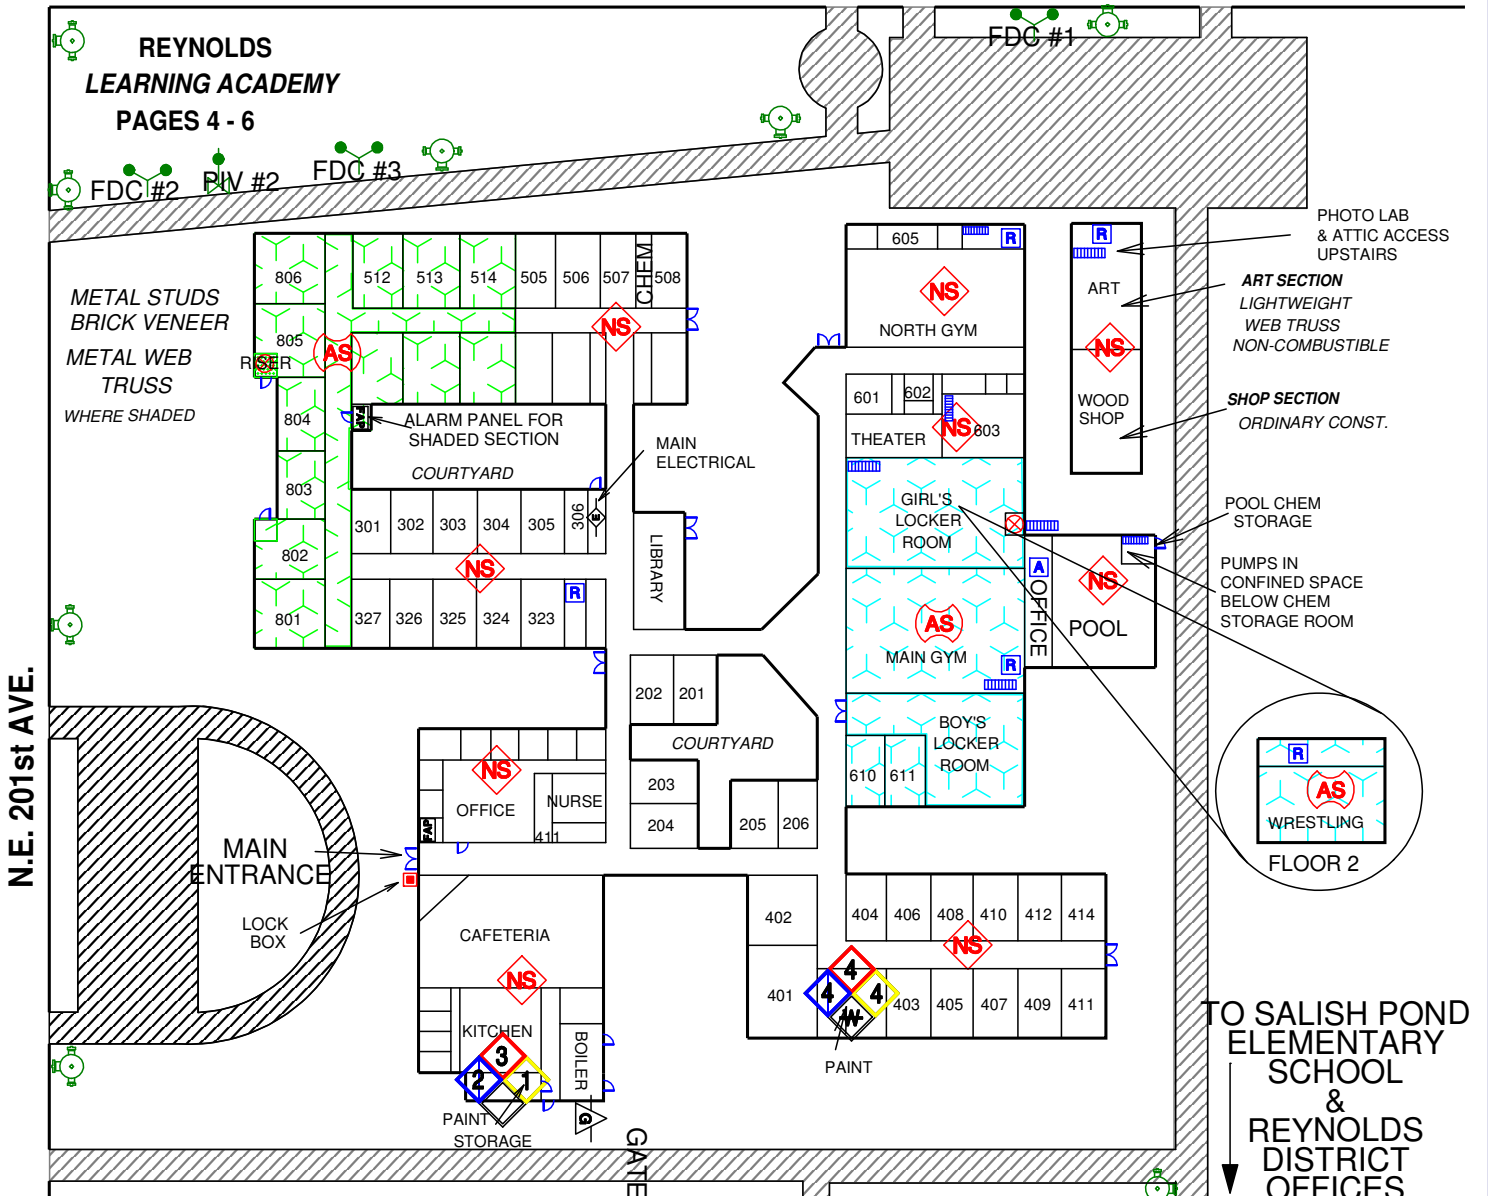

L X W
 Stories or Height: **2**
 Total Bldg Area:

Sprinkler: FDC Location
 SEE NOTE, UPPER LEFT
 Riser:

LOCKBOX KEY #s
 X11: MAIN ENTRY
 M11: OFFICE

PART. SPRINKLED

Roof Construction
 BUILT-UP OVER TONGUE & GROOVE WOOD DECK

Building Construction
 ORDINARY, UNLESS OTHERWISE NOTED

4134