

3-04 Special Notes

KEYS:

X = FRONT DOOR
 GM = INT. DOORS &
 ELECT. ROOM


1. Occ. Name: REYNOLDS LEARNING ACADEMY
 2. Address: 20234 N.E. HALSEY ST.
 3. Occ Type: ALTERNATIVE MIDDLE SCHOOL
 4. Cross St: N.E. 201st AVE. Fire Block# 5305A



PAGE 5 of 6

N.E. HALSEY ST.

N.E. 201st AVE.

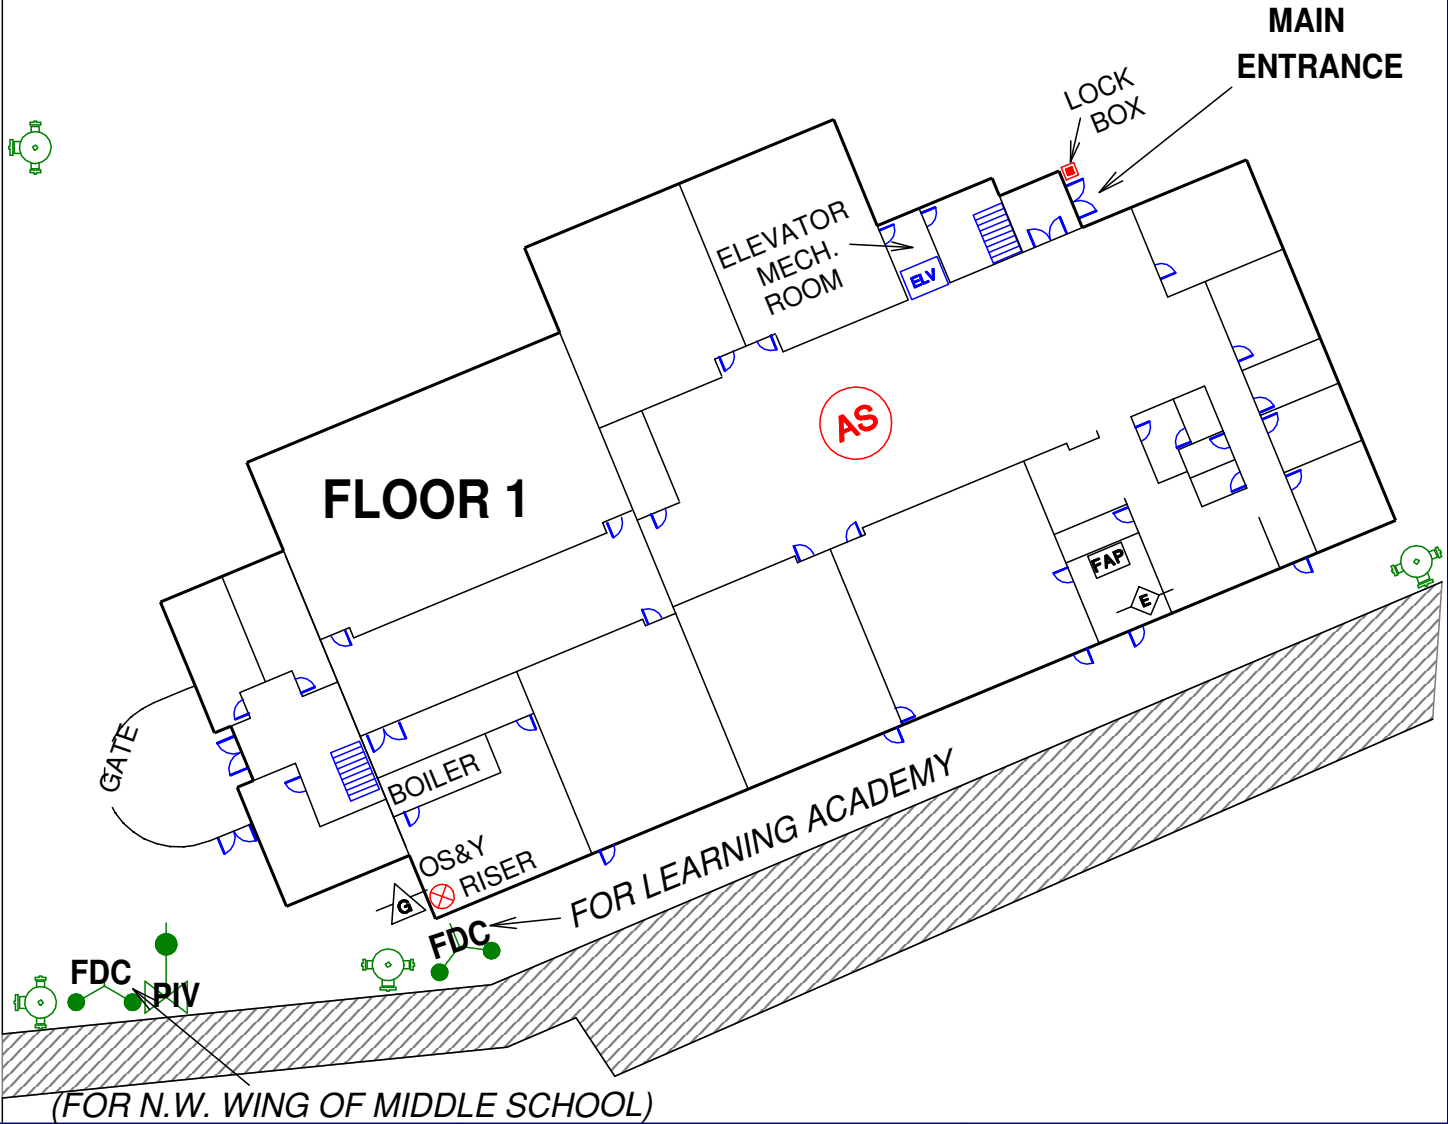

L X W 70 x 160
 Stories or Height: 2 STORIES
 Total Bldg Area: 11,200 sq. ft. / floor

Sprinkler: FDC Location
 Riser:

Special Notes:
 CODE TO RESET ALARM
 AT ANNUNCIATOR IS: 1111

Roof Construction
 BUILT-UP OVER
 CORRUGATED METAL PAN

Building Construction
 NON-COMBUSTIBLE