


2-98

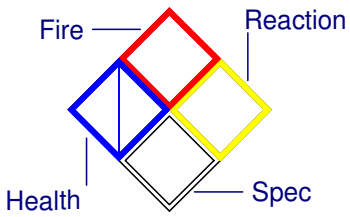

1. Occ. Name: FAIRVIEW ELEMENTARY SCHOOL

7.

2. Address: 225 MAIN STREET, FAIRVIEW




3. Occ Type: ELEMENTARY SCHOOL

6. Pg 1 of 2

4. Cross St: 2nd STREET

8. Map # H-28

**DEPOT STREET**

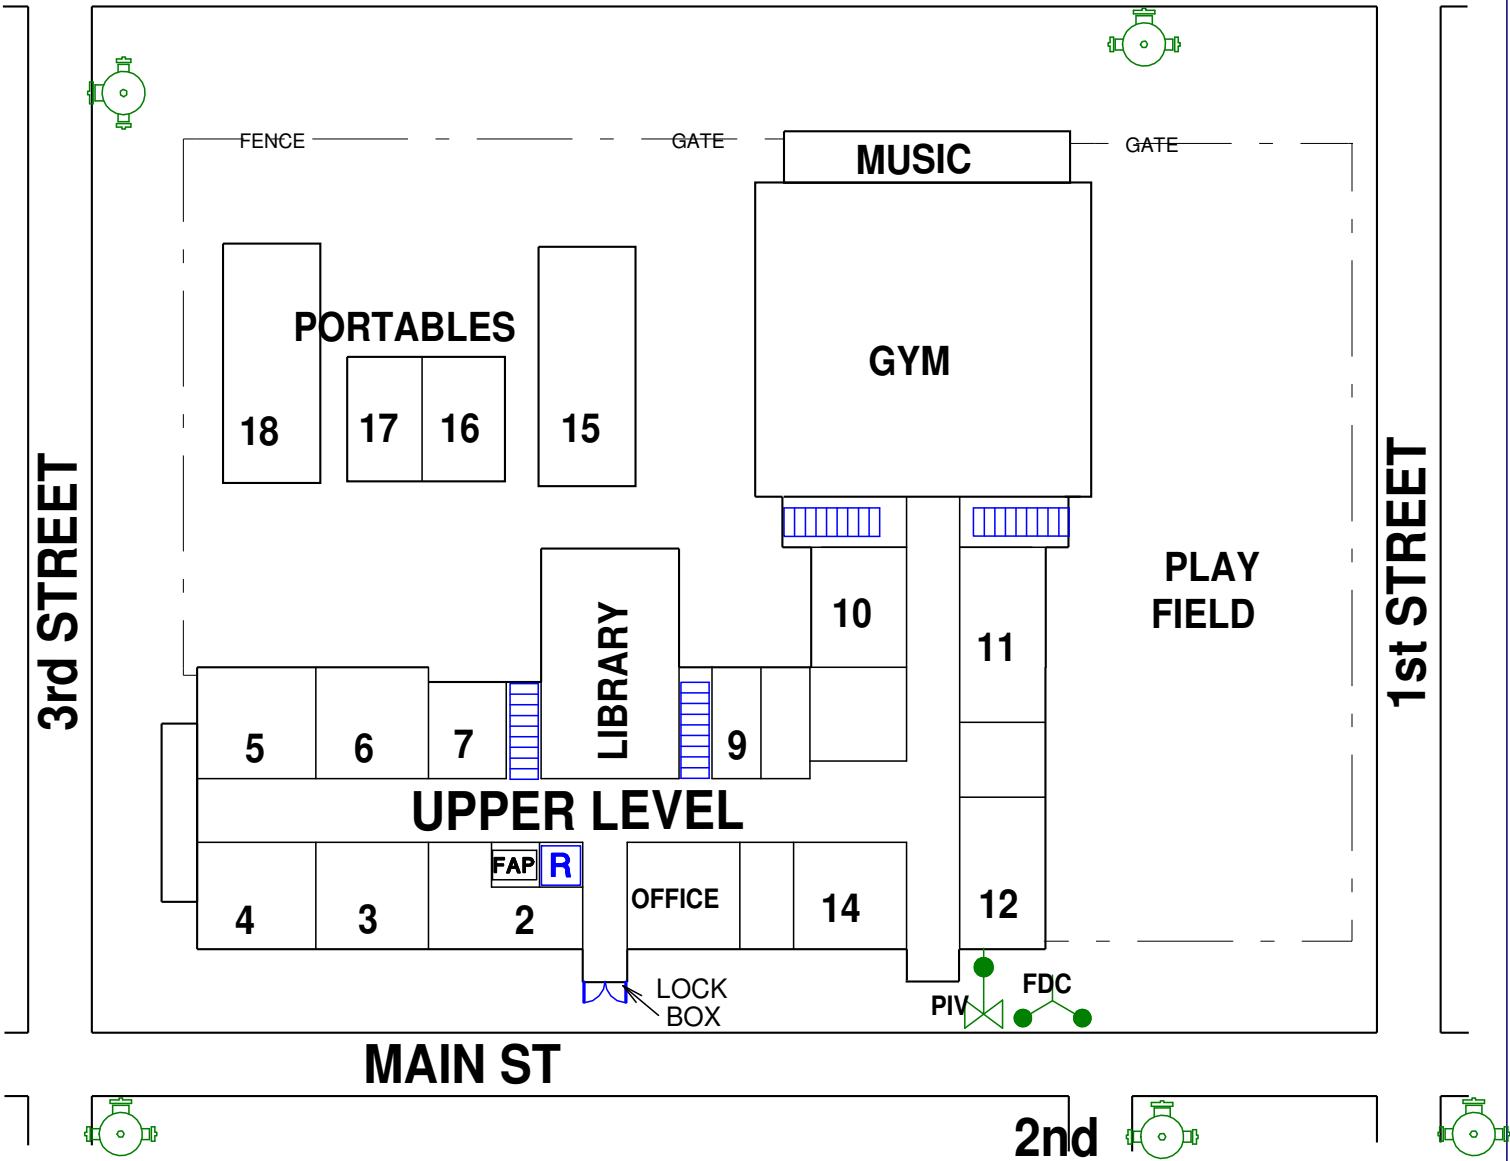

10. Sprinkler: FDC Location  
**S.E. CORNER OF BLDG**

11. Haz Materials  
**GENERAL**

12. Standpipe: FDC Location  
**NONE**

13. Best Access  
**MAIN ST**

14. Bldg Ht. 1-2 Stories 10-20 Ft.

15. Bldg Area x Ft. x x Ft.

16. Roof Construction Light Heavy Truss \_\_\_\_\_  
Heavy Truss \_\_\_\_\_ Heavy Timber \_\_\_\_\_

Unprotected Steel \_\_\_\_\_  
Protected Steel \_\_\_\_\_ Concrete \_\_\_\_\_

4047