


1. Occ. Name: **HALL GRADE SCHOOL**
 2. Address: **2505 NE 23rd**
#213 SCHOOL
 3. Occ Type: _____
 4. Cross St: **NE FLEMING TERR.**

7.
 8. Map # **J-30**

6. Pg **1** of **1**

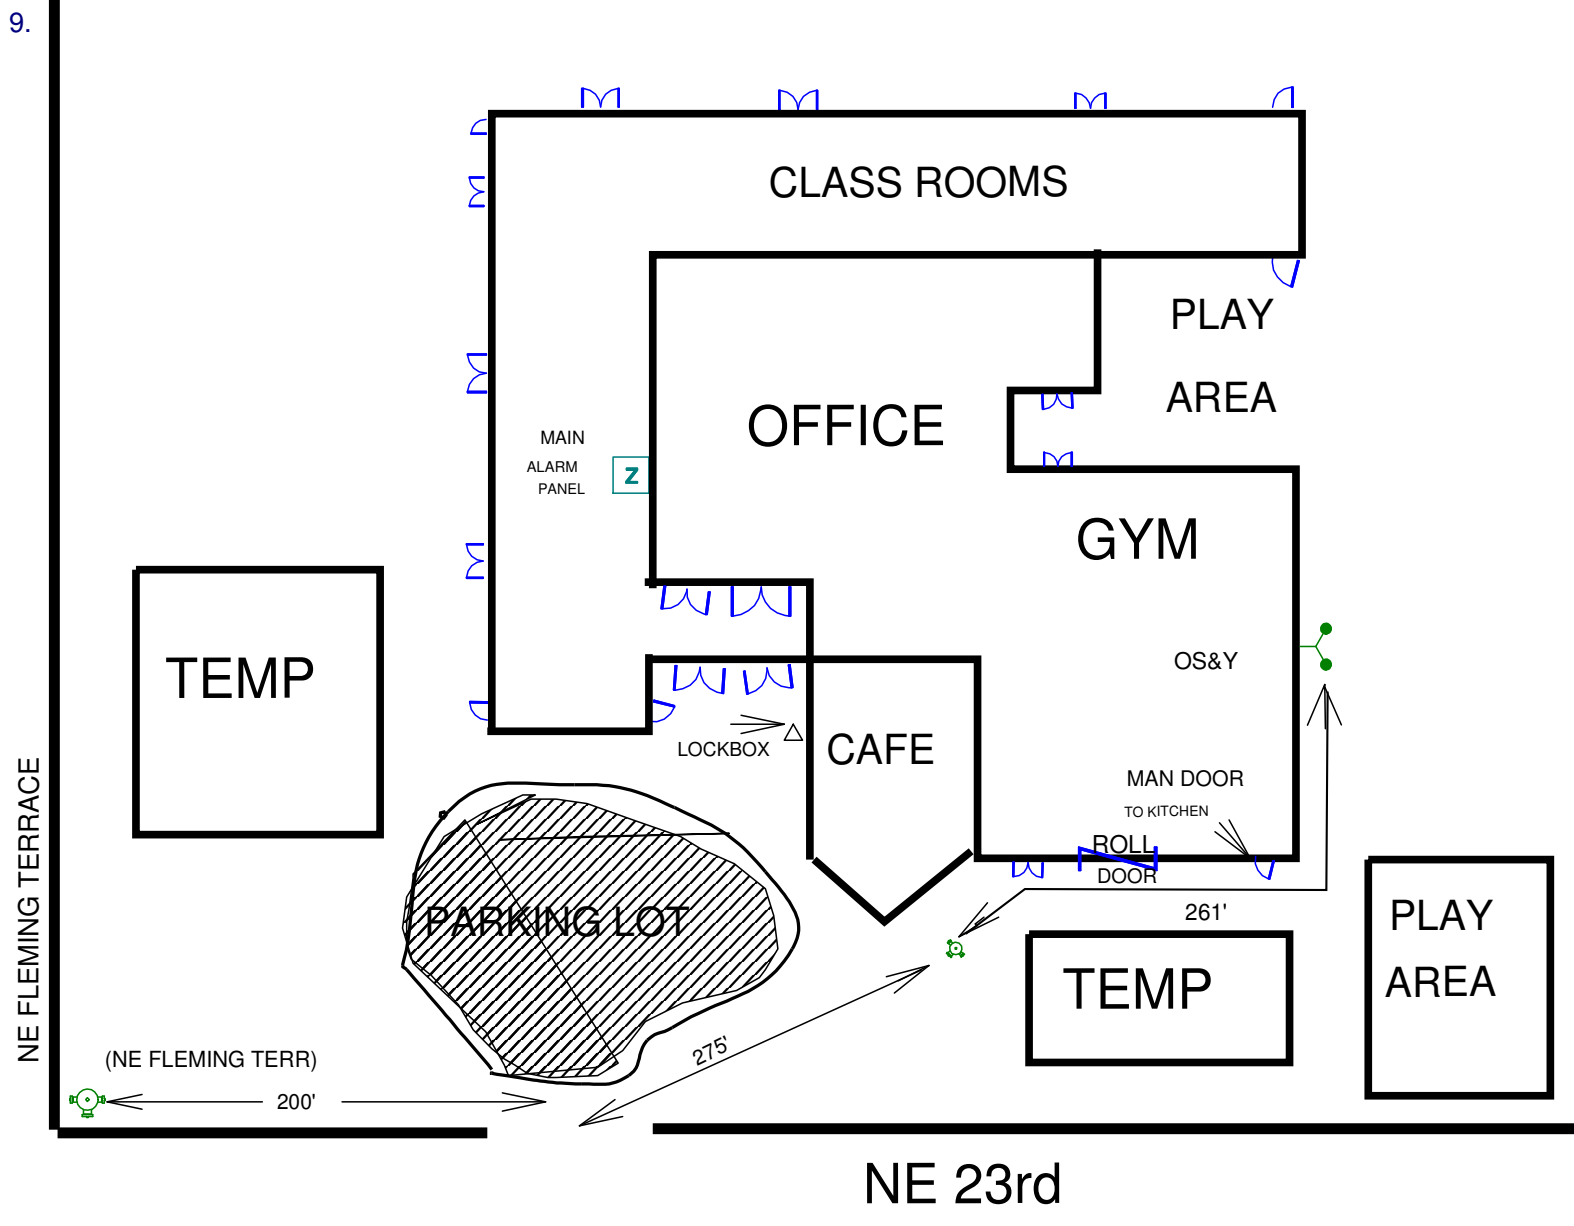

10. Sprinkler: FDC Location
SW WALL

11. Haz Materials

12. Standpipe: FDC Location

13. Best Access
NE 23rd

14. Bldg Ht. **20** Stories **1** Ft. 15. Bldg Area _____ Ft. × _____ Ft.

16. Roof Construction Light Heavy Truss _____ Unprotected Steel _____
 Heavy Truss _____ Heavy Timber _____ Protected Steel _____ Concrete _____