


GRESHAM STATION

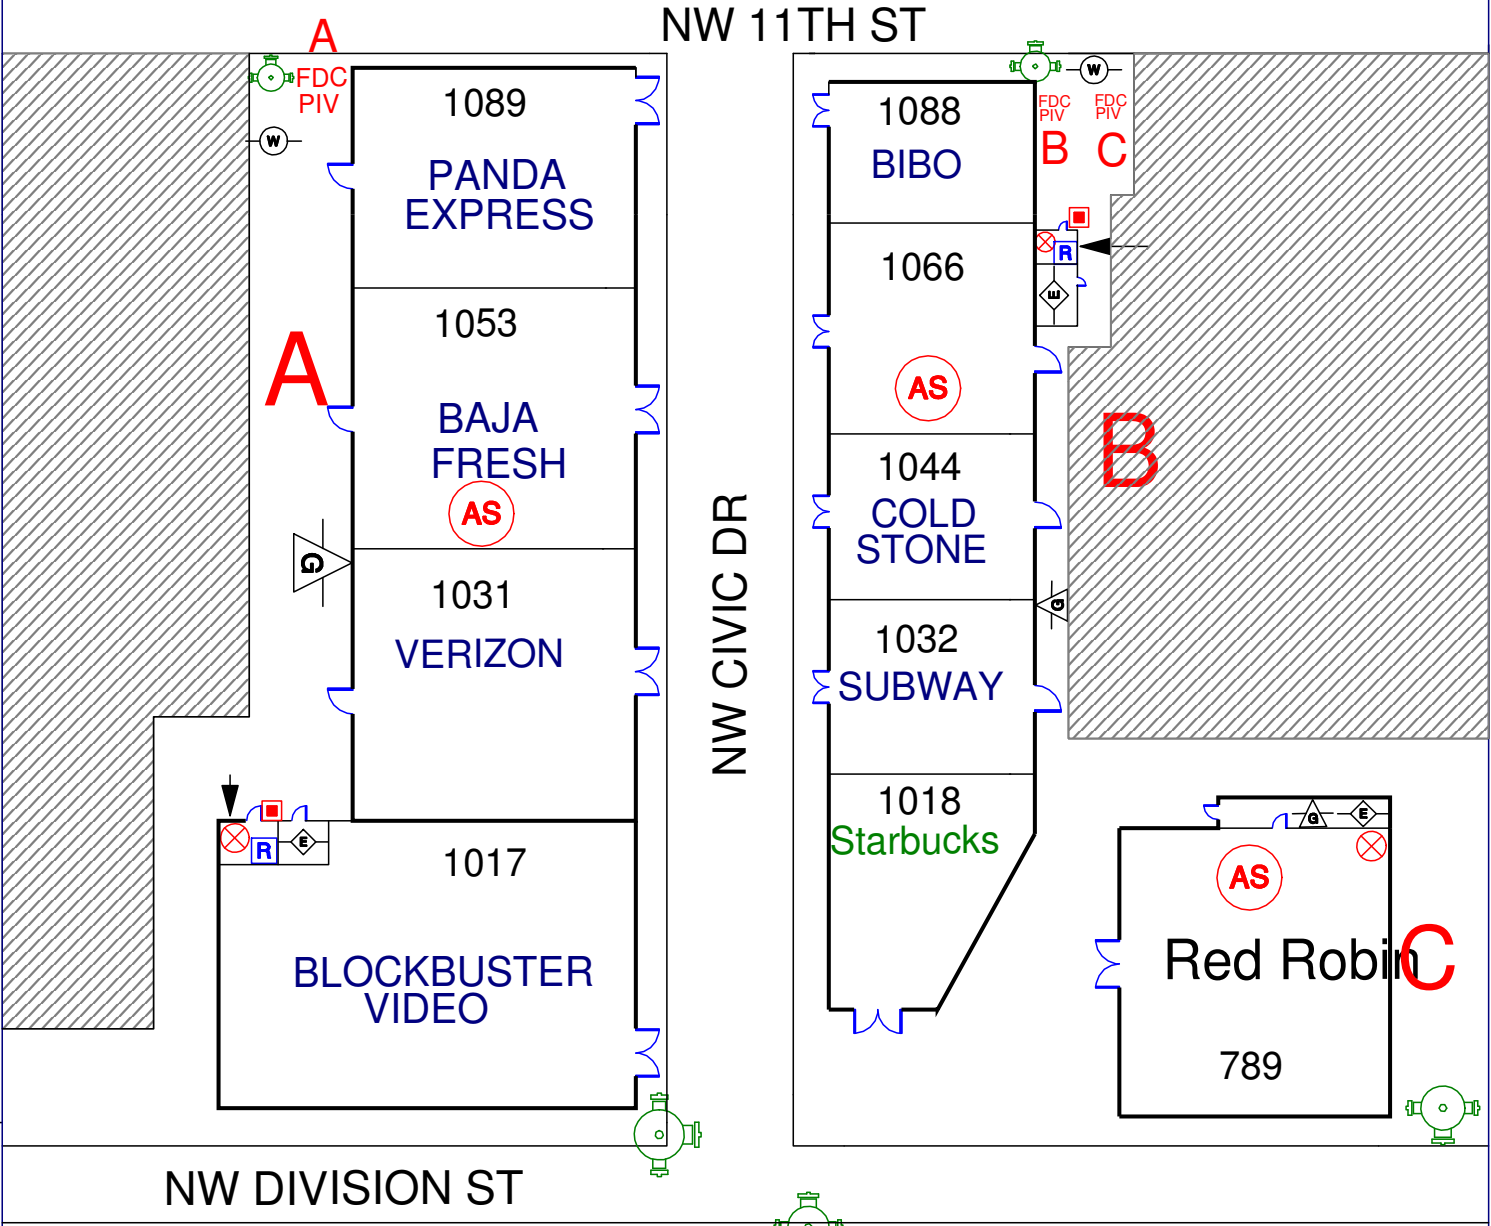

1. Occ. Name: _____
 2. Address: 1088,1066,1044,1032,1018,1017,1031,
 1053,1089 NW Civic Dr. & 789 NW Division St
 4. Cross St: NW Division St Fire Block # _____



10. Sprinkler: FDC Location
 All 3 FDC's on NW 11 St

Bldg. construction. Lightweight trusses with masonry and wood frame walls

11. Notes
 FAP code= 012345

Roof construction.

Building	Bldg Ht.	Stories	Bldg Area	Dimensions
A	30 Ft.	1	18,000 sq ft	90 Ft. X 200 Ft.
B	30 Ft.	1	13,500 sq ft	75 Ft. X 180 Ft.
C	30 Ft.	1	6,750 sq ft	75 Ft. X 90 Ft.