

RUBY JUNCTION

NOTE:
 ALL GATES OPEN WHEN
 FIRE ALARM SOUNDS


 ELECTRIC ISOLATORS
 AT EACH OVERHEAD DOOR

1. Occ. Name: _____
 2. Address: **2222 NW ELEVENMILE**
MAINTENANCE FACILITY
 3. Occ Type: _____
 4. Cross St: **SE BURNSIDE & ELEVENMILE**



8. Map # **J-27**

SE BURNSIDE ST.

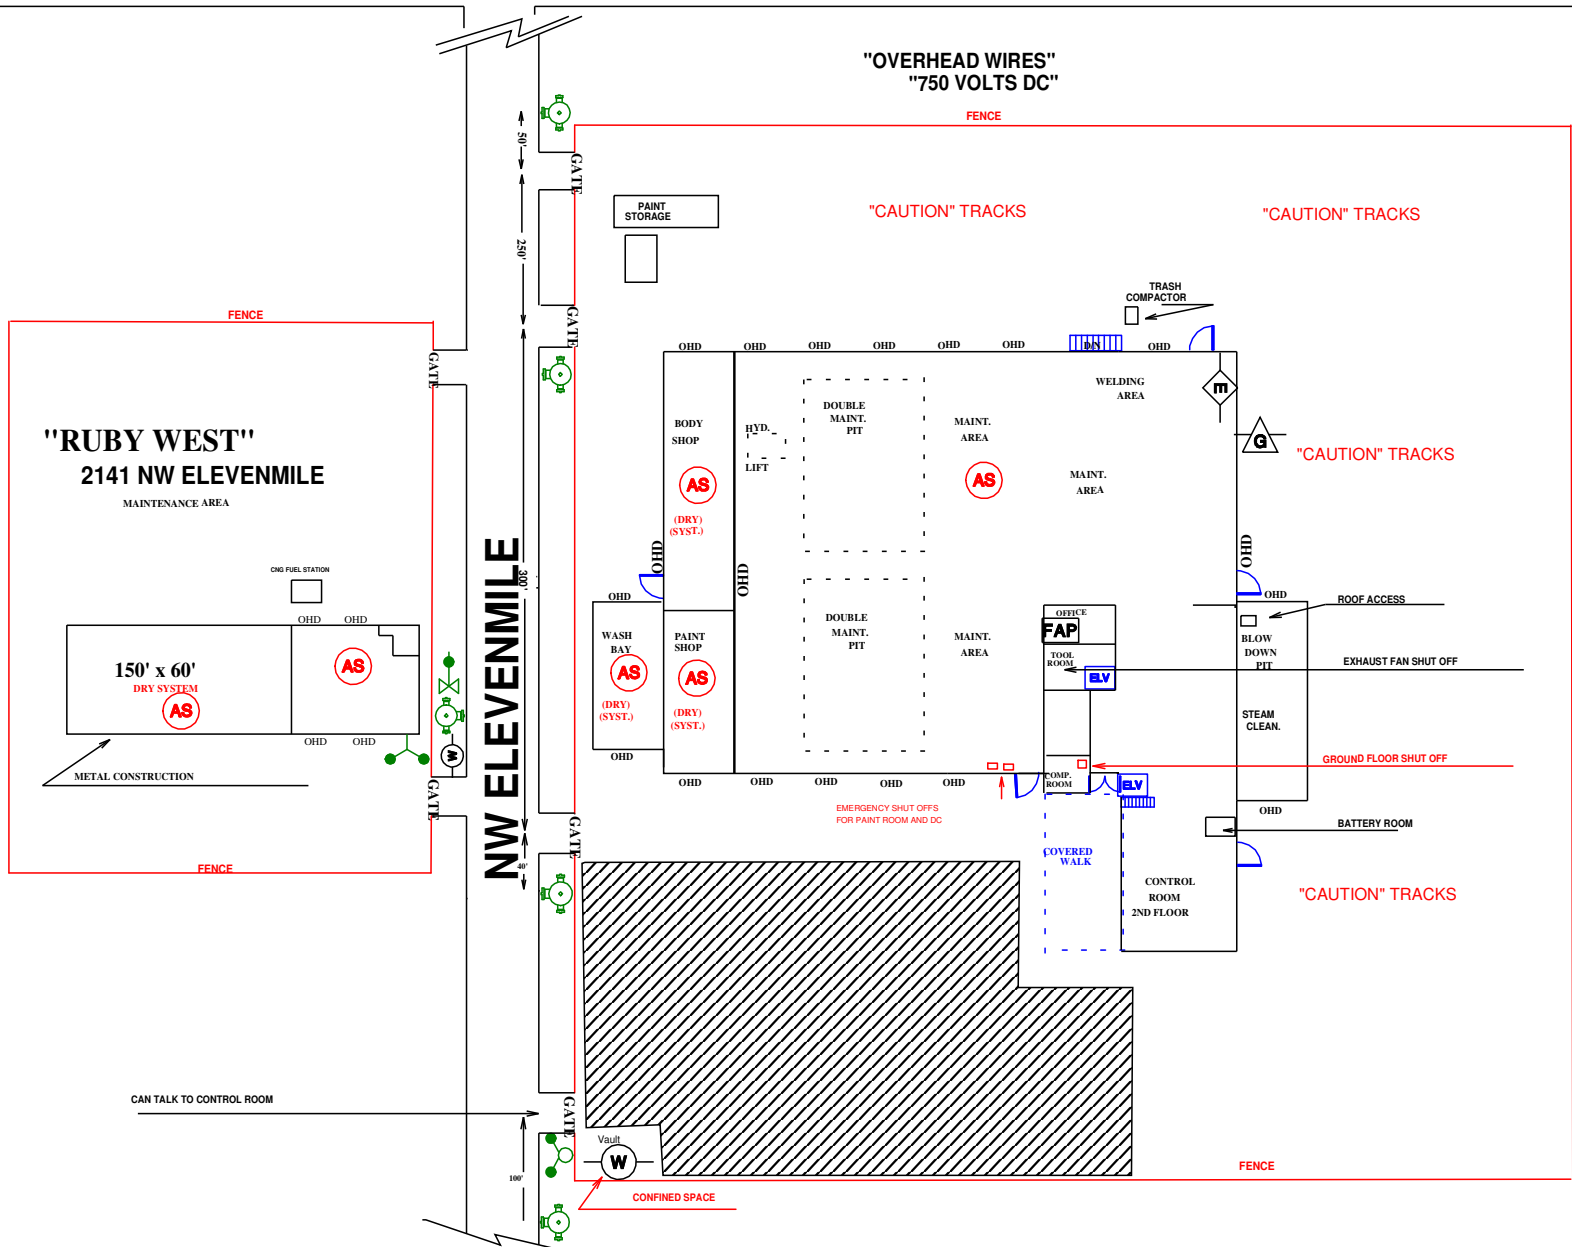

10. Sprinkler: FDC Location SW CORNER ENTRANCE	11. Haz Materials BATTERY ROOM PAINT STORAGE
12. Standpipe: FDC Location N/A	13. Best Access SW CORNER ENTRANCE
14. Bldg Ht. 60 FT Stories 3	15. Bldg Area 260,000 Ft. 260 × 360 Ft.
16. Roof Construction Light Heavy Truss _____ Heavy Truss _____ Heavy Timber _____	Unprotected Steel _____ Protected Steel X Concrete _____