


1. Occ. Name: **MT. HOOD HERITAGE**  
 2. Address: **25200 SE STARK**  
 3. Occ Type: **NURSING HOME** **311**  
 4. Cross St: **STARK & KANE**



6. Pg of

8. Map # **J-30**

9. **STARK STREET**

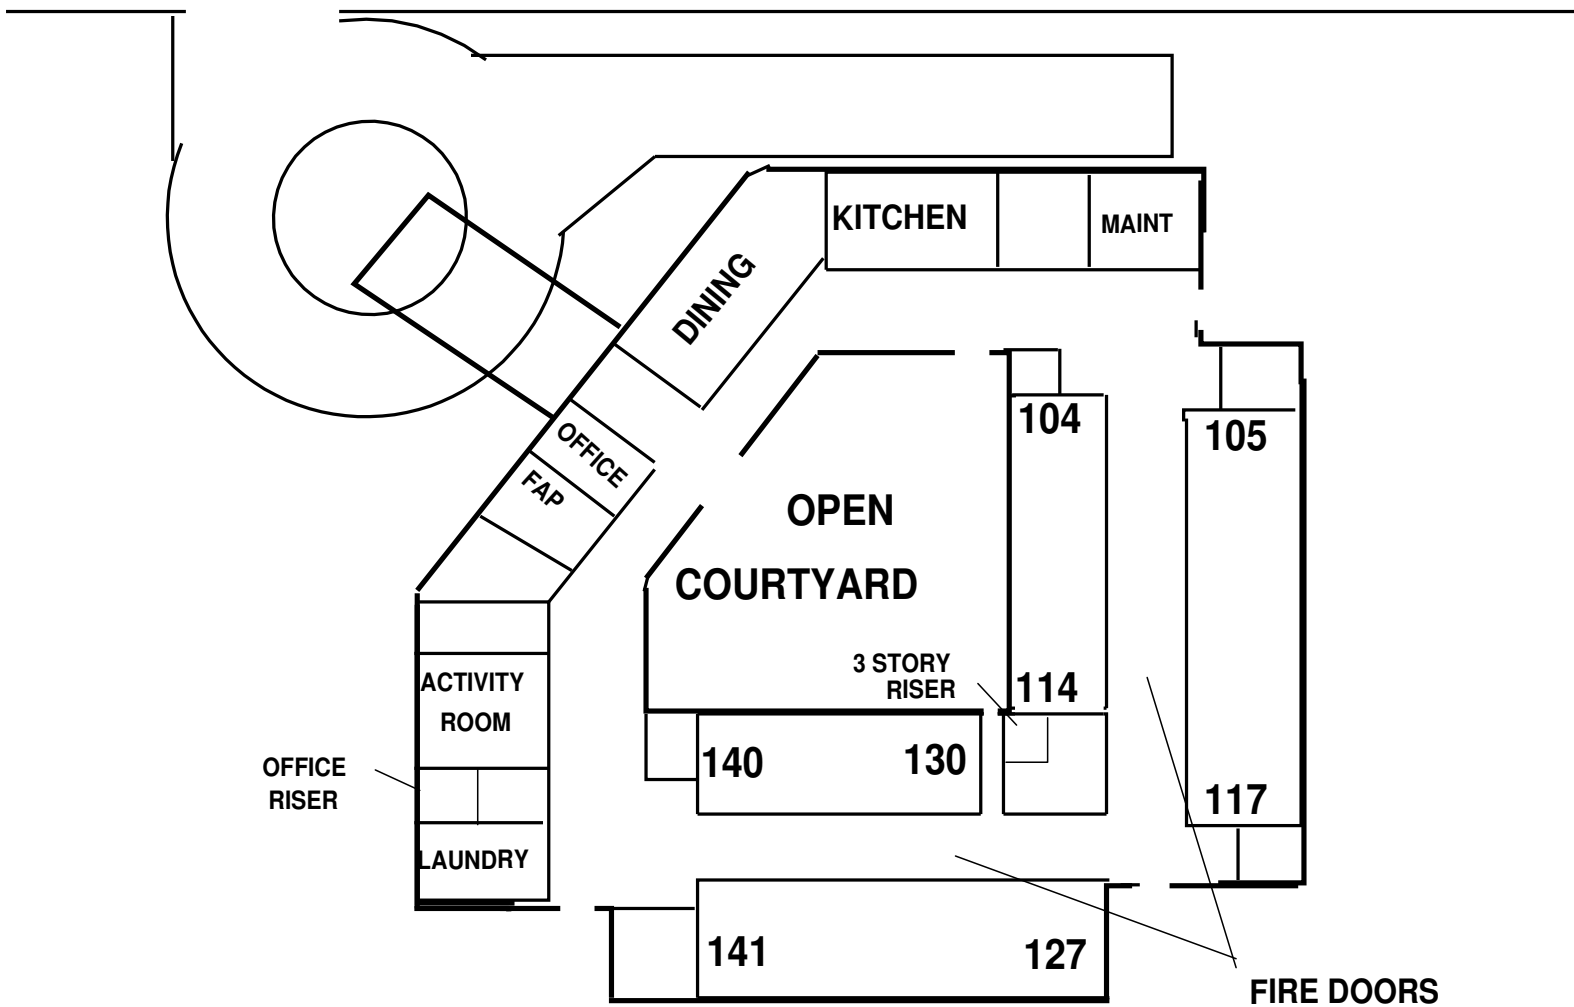

**NOTE. FDC NE 29 & HALE**

10. Sprinkler: FDC Location  
**N.E. 29TH & HALE**

11. Haz Materials  
**HOUSEHOLD CLEANERS**

12. Standpipe: FDC Location  
**NONE**

13. Best Access  
**STARK STREET**

14. Bldg Ht. **3** Stories **40** Ft. 15. Bldg Area Ft. **200** × **200** Ft.

16. Roof Construction Light Heavy Truss **X** Unprotected Steel \_\_\_\_\_  
 Heavy Truss \_\_\_\_\_ Heavy Timber \_\_\_\_\_ Protected Steel \_\_\_\_\_ Concrete \_\_\_\_\_