

Special Notes


PAGE 2 / 3




SOUTH SIDE RAILROAD TRACKS  
WATER SHUTOFF UNDER FAKE ROCK

1. Occ. Name: **MULTNOMAH COUNTY HEALTH**  
2. Address: **600 NE 8th**  
3. Occ Type: **OFFICES**  
4. Cross St: **KELLY** Fire Block# **5506**

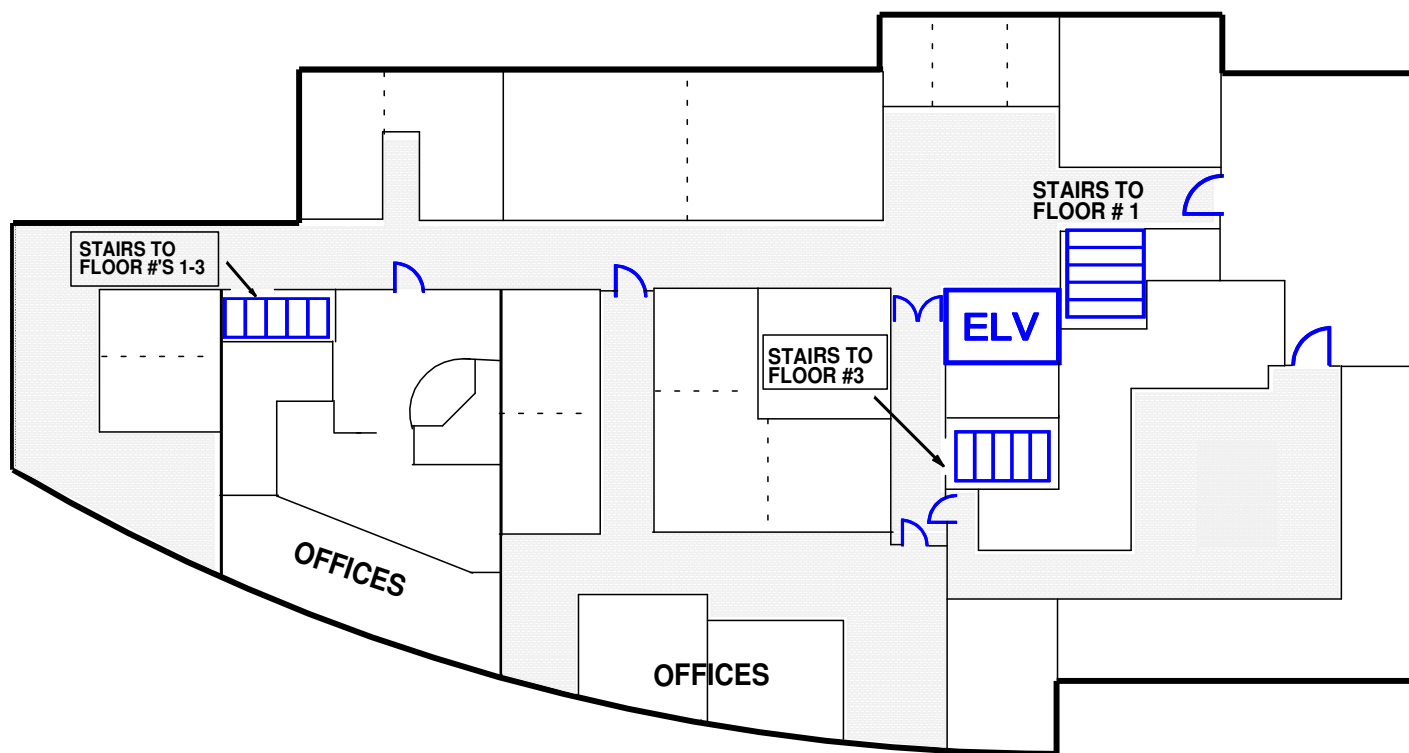

# FLOOR 2



L X W <b>100 ft x 300 ft</b>	Sprinkler: FDC Location 	Best Access (If access an issue)
Stories or Height: <b>3</b>	Riser: 	Sprinklers? 
Total Bldg Area: X		

Roof Construction  
**PARALLEL CORD TRUSS**

Building Construction  
**ORDINARY**

1028