

Special Notes

Occ. Name: **CATTLE COMPANY COMPLEX**

Address: **1605 NE KELLY AV**


Occ Type: **SHOPPING CENTER**



Page 1 of 1

Cross St: **NE KELLY AV**

Map # X

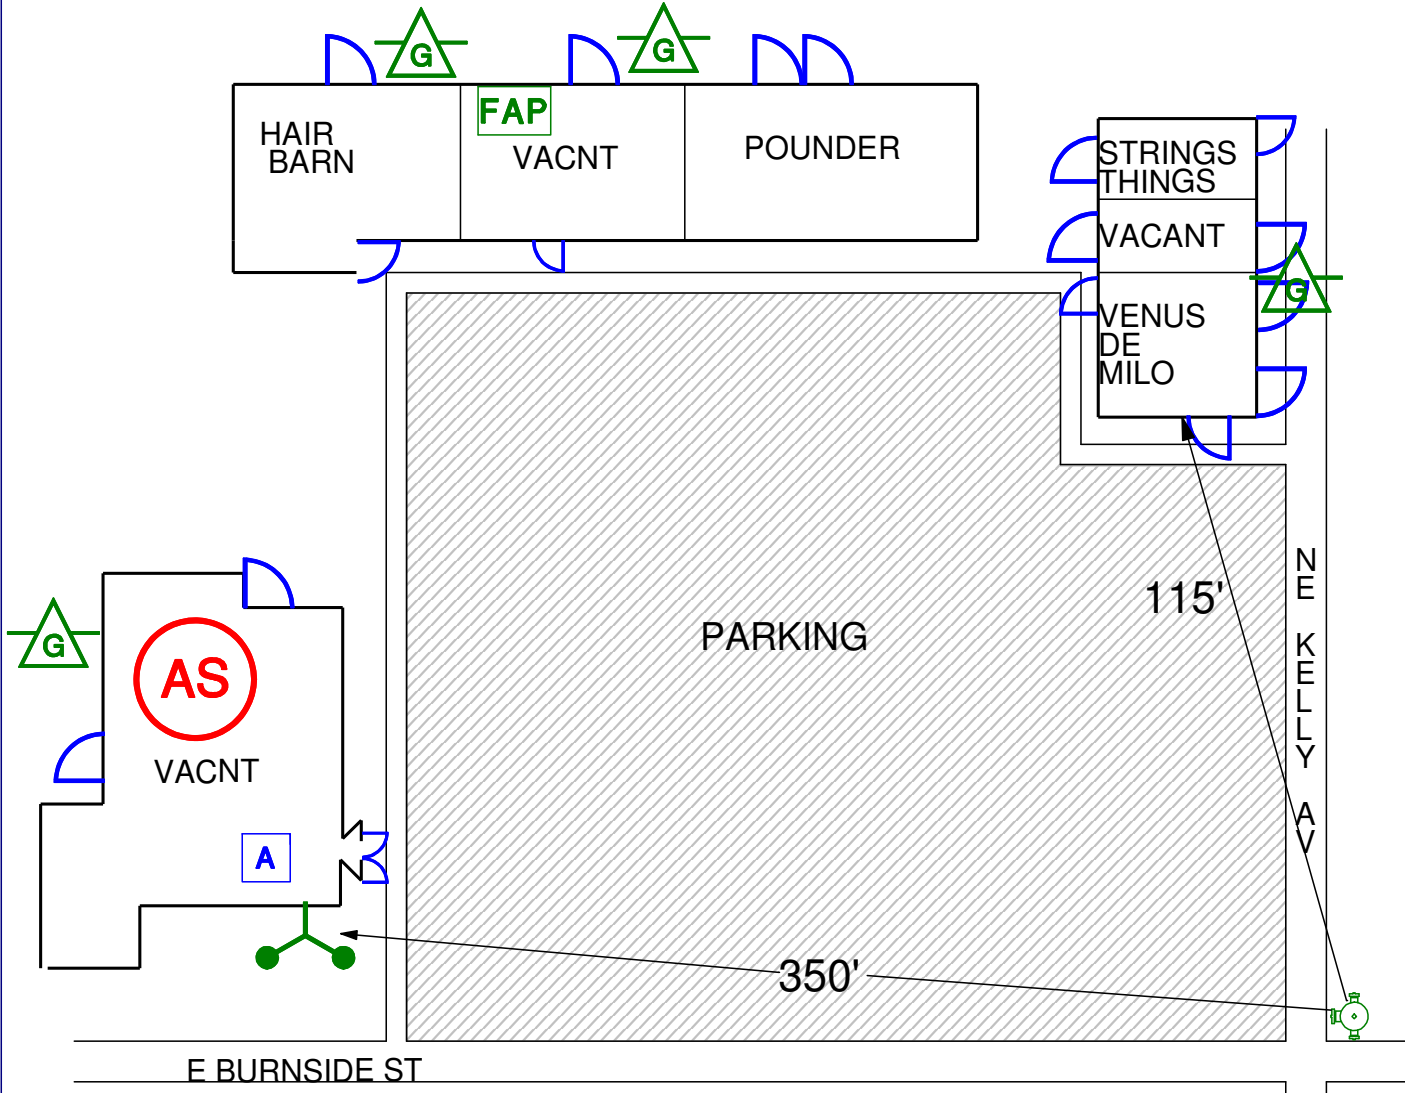

L X W X

Stories or Height: X

Total Bldg Area: X

Sprinkler: FDC Location

Riser:

X

Roof Construction

X

Building Construction

X

Drawn By: KATZ