

1. Occ. Name: **FAIRLAWN CARE CENTER**

2. Address: **3457 NE DIVISION**

3. Occ Type: **SENIOR CARE FACILITY**


4. Cross St: **NE KANE**

7.



6. Pg of

8. Map # **K-31**

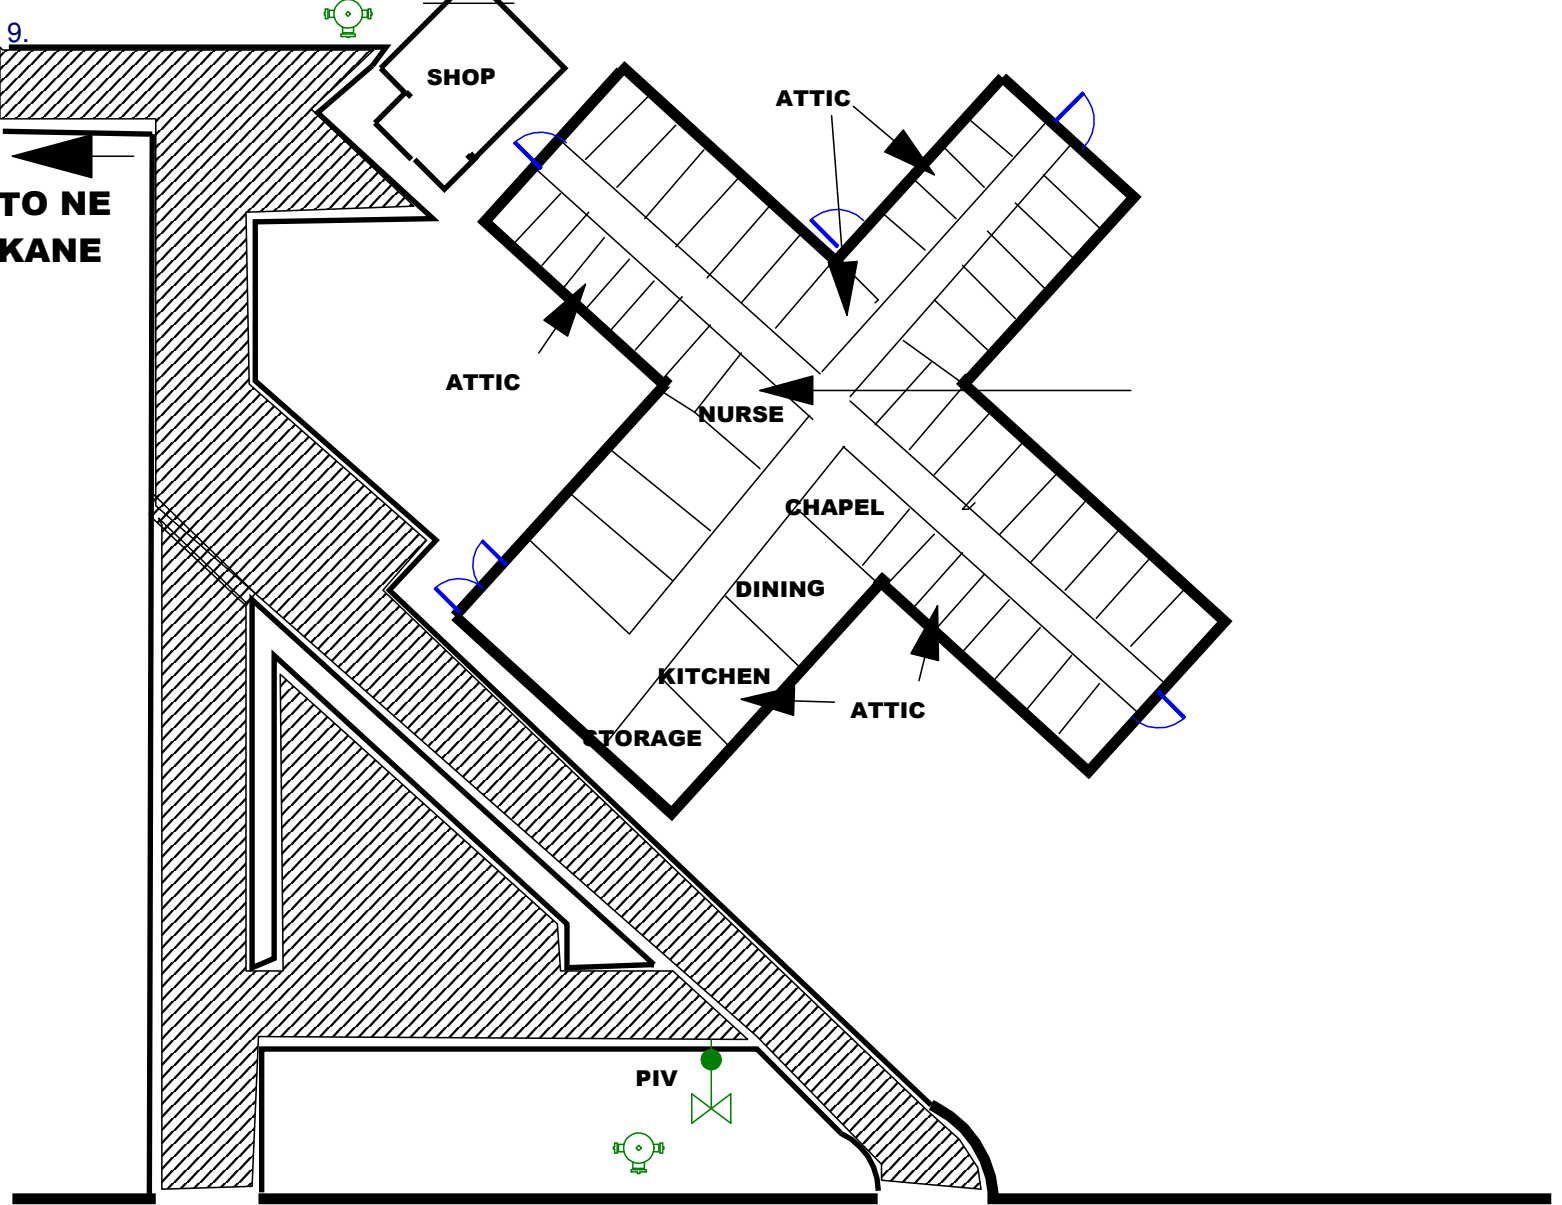

NE DIVISION

10. Sprinkler: FDC Location

NONE

11. Haz Materials

INSTITUTIONAL CLEANING

12. Standpipe: FDC Location

NONE

13. Best Access

NE DIVISION

14. Bldg Ht. **20 FT.** Stories **1** Ft.

15. Bldg Area **300** Ft. \times **200** Ft.

16. Roof Construction Light Heavy Truss **X**

Unprotected Steel _____

Heavy Truss _____ Heavy Timber _____

Protected Steel _____ Concrete _____