


1. Occ. Name: **SMITH'S GRESHAM SQUARE**
 2. Address: **40 - 390 W. BURNSIDE**
 3. Occ Type: **RETAIL - COMMERCIAL**
 4. Cross St: **MAIN - EASTMAN PARKWAY**



8. Map # **J-28**

6. Pg **1** of **1**

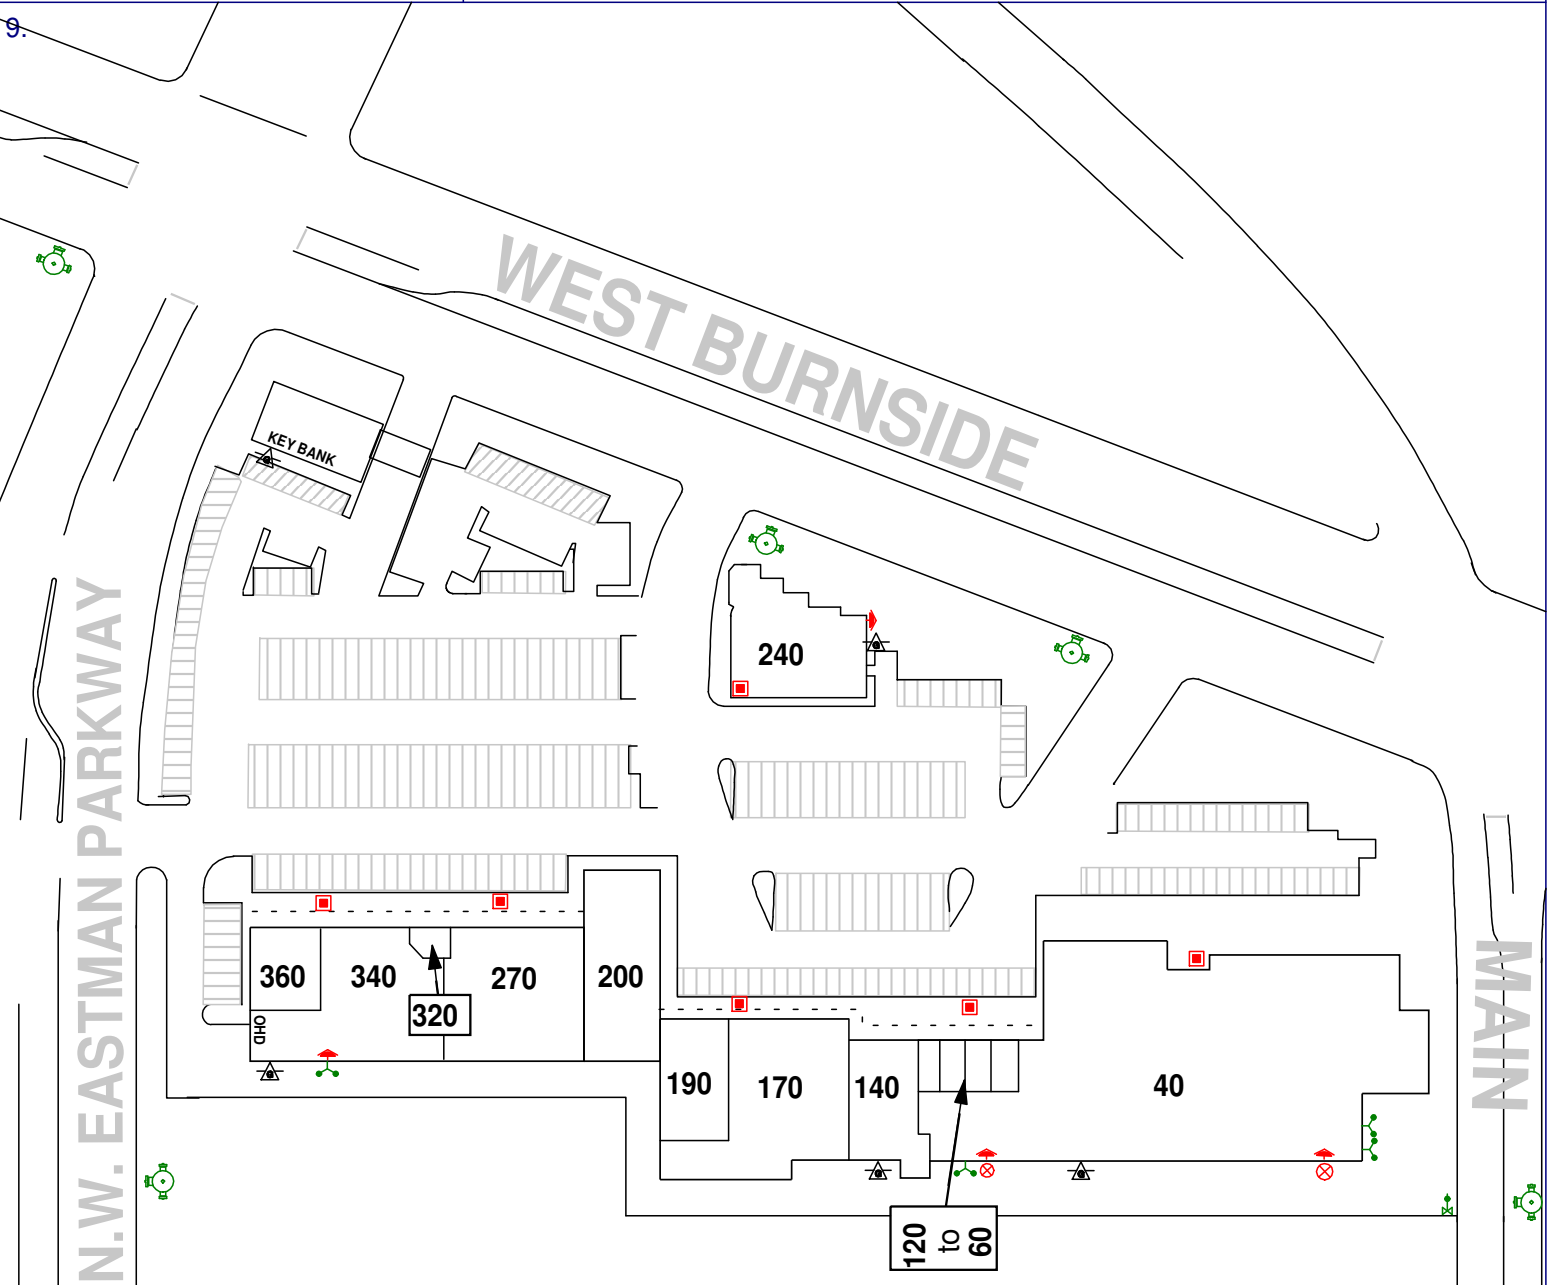

10. Sprinkler: FDC Location
 BACK OF BUILDINGS AS MARKED WITH A

11. Haz Materials
 X
 X

12. Standpipe: FDC Location
 X

13. Best Access
 X
 X

14. Bldg Ht. **24** Stories **1** Ft.

15. Bldg Area **X** Ft. **X** **X** Ft.

16. Roof Construction Light Truss **X** Unprotected Steel _____
 Heavy Truss _____ Heavy Timber _____ Protected Steel _____ Concrete _____