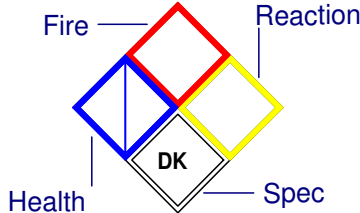


5. 

6. Pg **2** of **2**


1. Occ. Name: **PIONEER TRAIL CENTER**

2. Address: **4101 NE DIVISION**


3. Occ Type: **ALCOHOL TREATMENT**

4. Cross St: **NE 8TH**

8. Map # **K-31**



9. **2ND FLOOR**

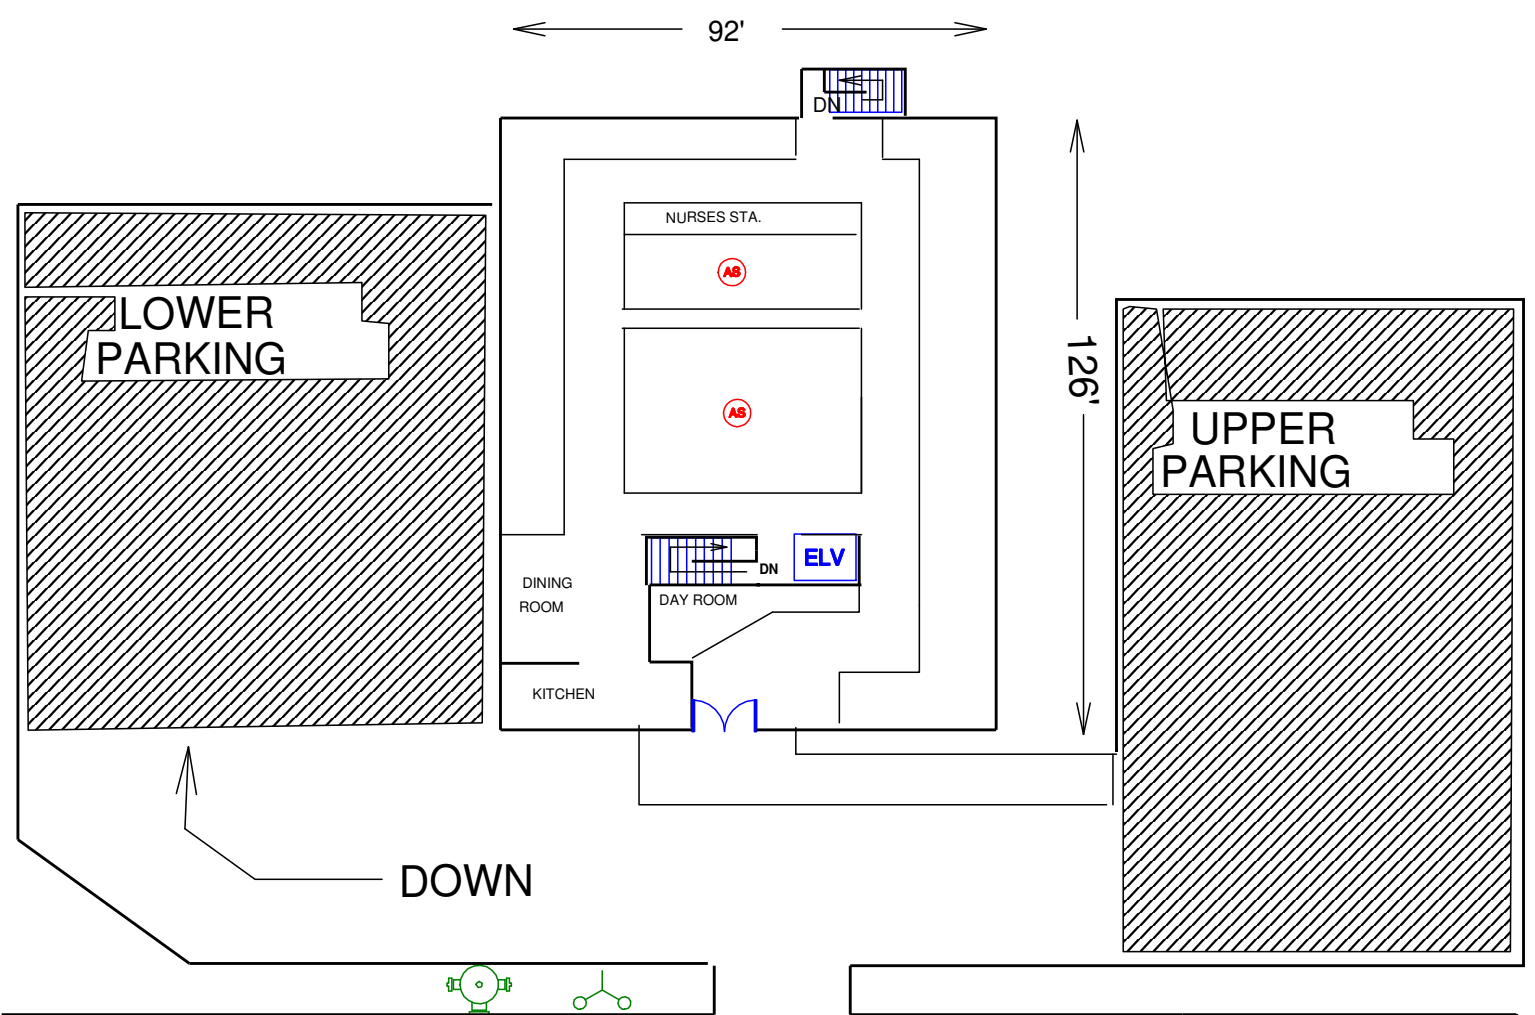

NE DIVISION ST.

10. Sprinkler: FDC Location BY DRIVEWAY		11. Haz Materials N/A	
12. Standpipe: FDC Location N/A		13. Best Access OFF DIVISION	
14. Bldg Ht. 2 Stories	Ft.	15. Bldg Area	Ft. 92 × 126 Ft.
16. Roof Construction Light Heavy Truss X		Unprotected Steel _____	
Heavy Truss _____	Heavy Timber _____	Protected Steel _____	Concrete _____