

6. Pg **1** of **1**

1. Occ. Name: **POWELL VISTA CENTER**

2. Address: **4225-4265 SE 182ND AV.**


3. Occ Type: **STRIP MALL AND OUT BUILDINGS**

4. Cross St: **W. POWELL**

8. Map # **L26**



9.

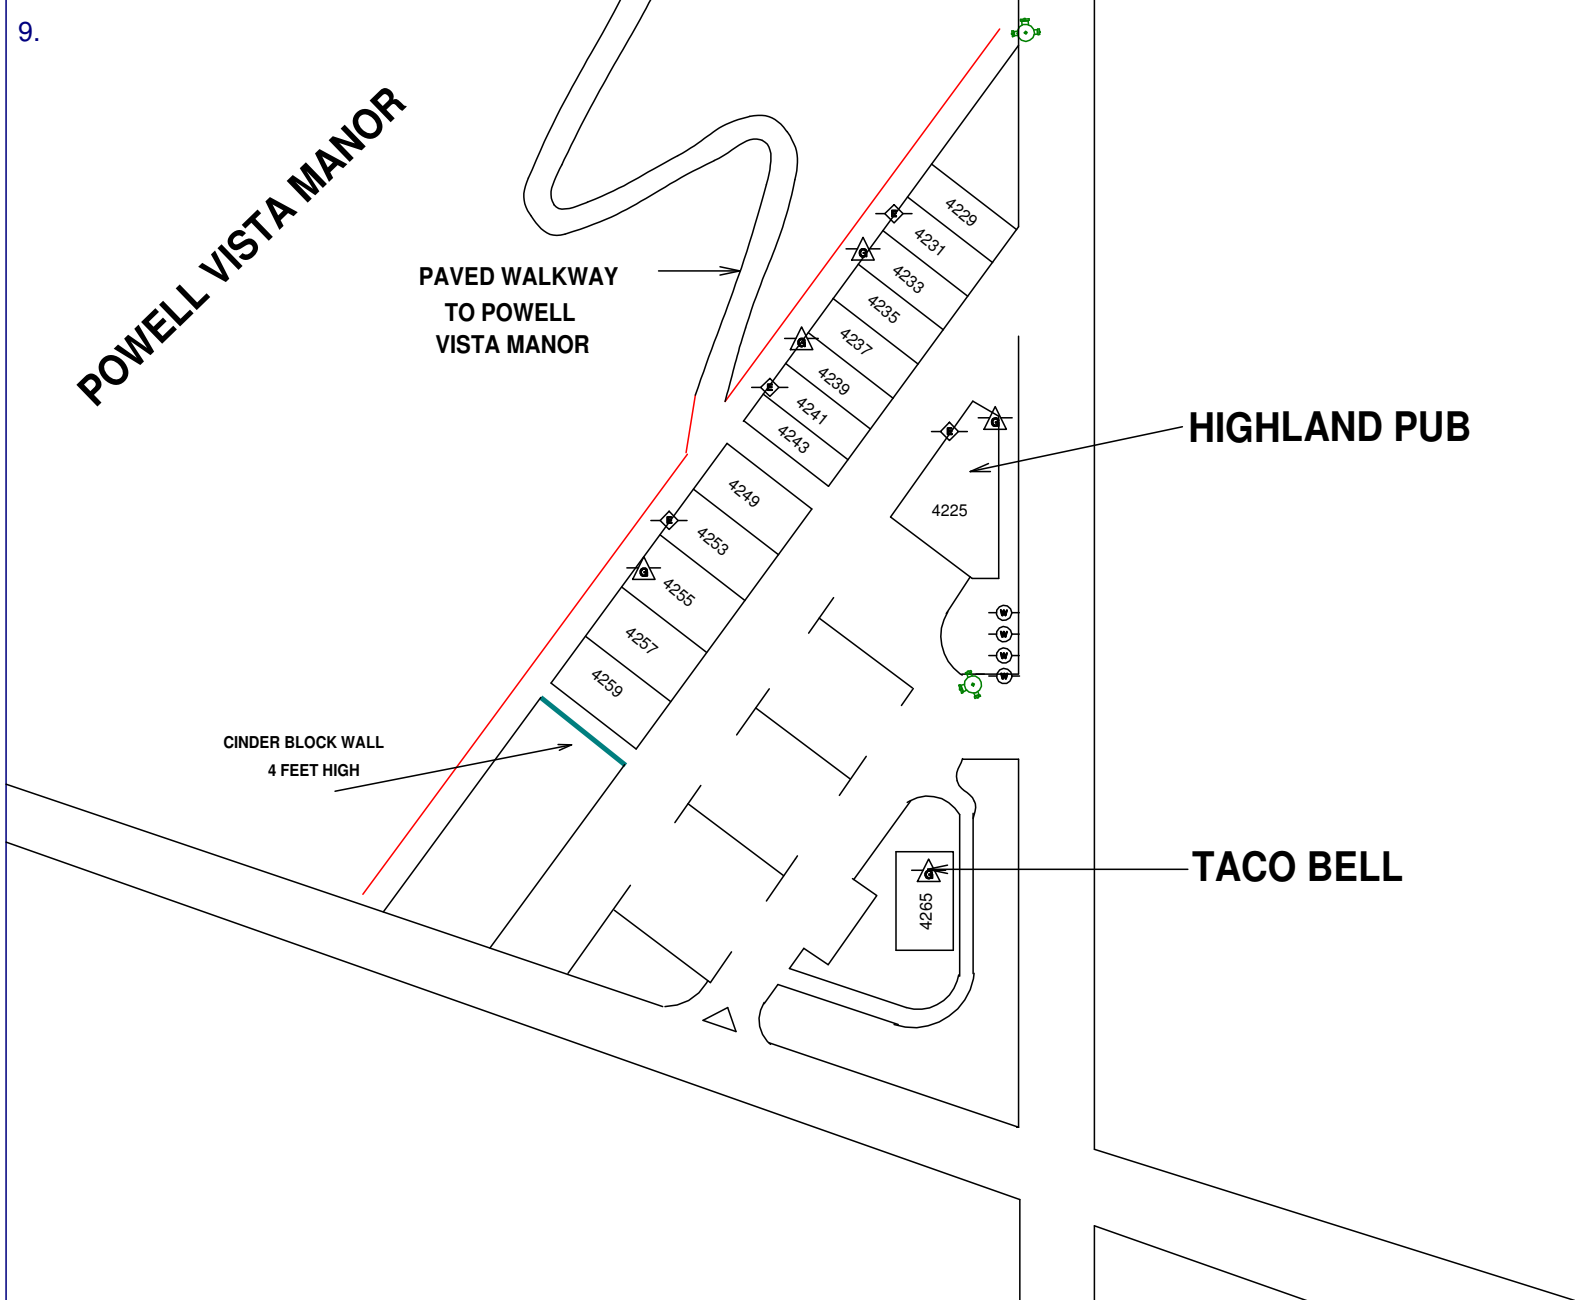

10. Sprinkler: FDC Location

NONE

11. Haz Materials

GENERAL HOUSEHOLD

12. Standpipe: FDC Location

NONE

13. Best Access

POWELL OR DIVISION

14. Bldg Ht. **1** Stories **15** Ft.

15. Bldg Area _____ Ft. \times Ft.

16. Roof Construction Light Heavy Truss _____

Unprotected Steel _____

Heavy Truss _____

Heavy Timber _____

Protected Steel _____

Concrete _____