

Special Notes

PAGE 1 / 3

SOUTH SIDE RAILROAD TRACKS  
WATER SHUTOFF UNDER FAKE ROCK


1. Occ. Name: **MULTNOMAH COUNTY HEALTH**  
2. Address: **600 NE 8th**  
3. Occ Type: **OFFICES**  
4. Cross St: **KELLY** Fire Block# **5506**




8 TH

GROUND FLOOR

15 ft EAST

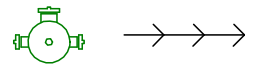

KELLY

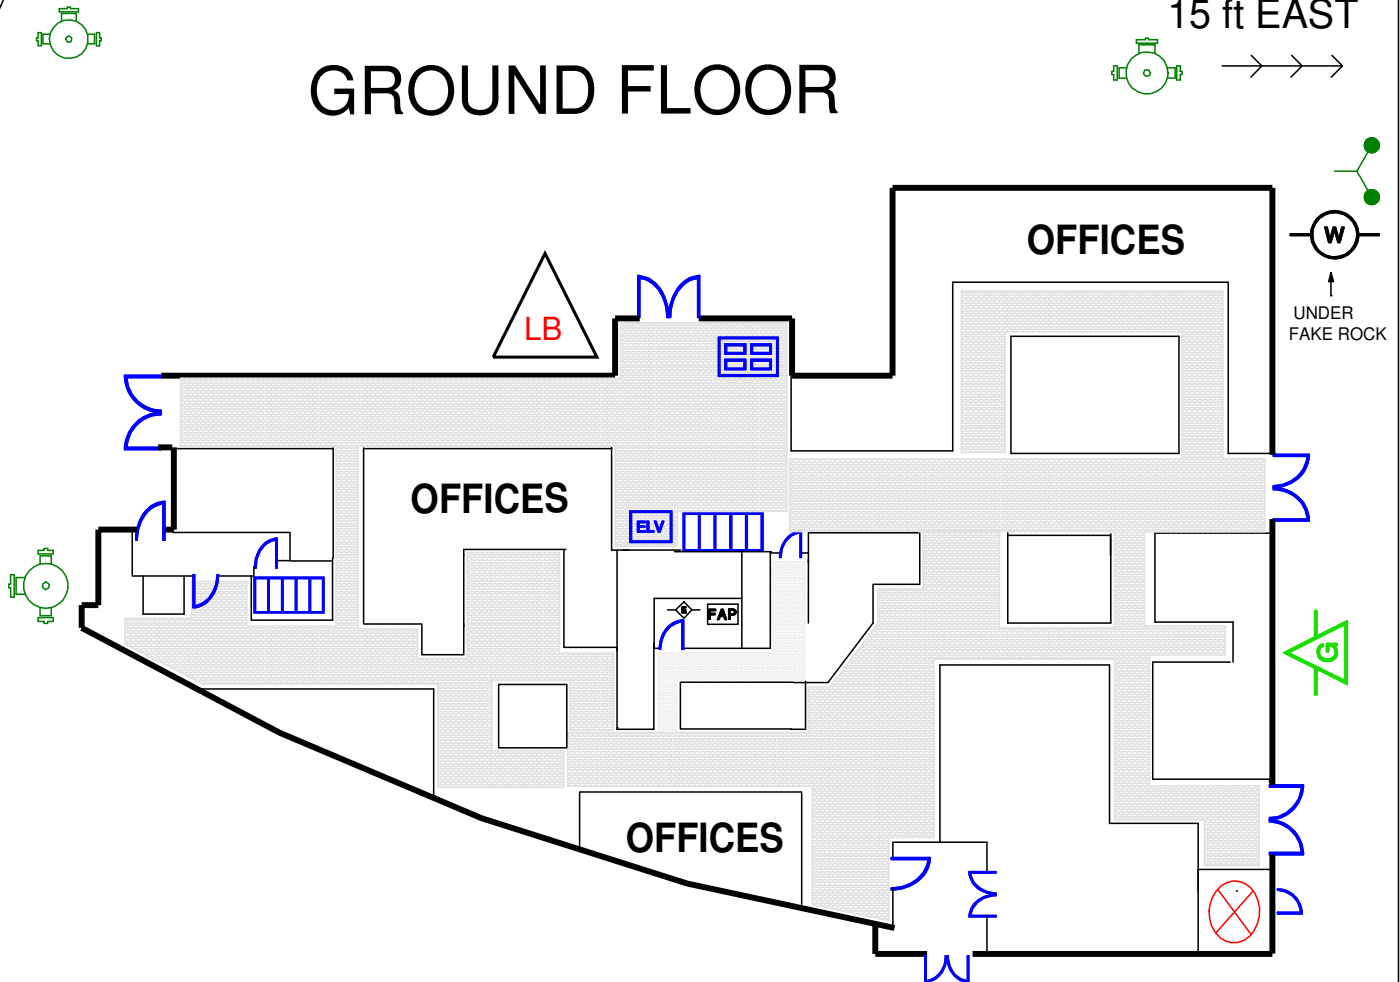

TRAIN TRACKS

L X W 100 ft x 300 ft

Stories or Height: 1 / 3

Total Bldg Area: X

Sprinkler: FDC Location

Riser:

Sprinklers?

Best Access (If access an issue)

Roof Construction

PARALLEL CORD TRUSS

Building Construction

ORDINARY

1028