


Special Notes

1. Occ. Name: **EMERALD POINT APTS**
 2. Address: **1137 NE KELLY**
 3. Occ Type: **8 PLEX APTS.**
 4. Cross St: **NE DIVISION & KELLY**



8. Map # **K-29**

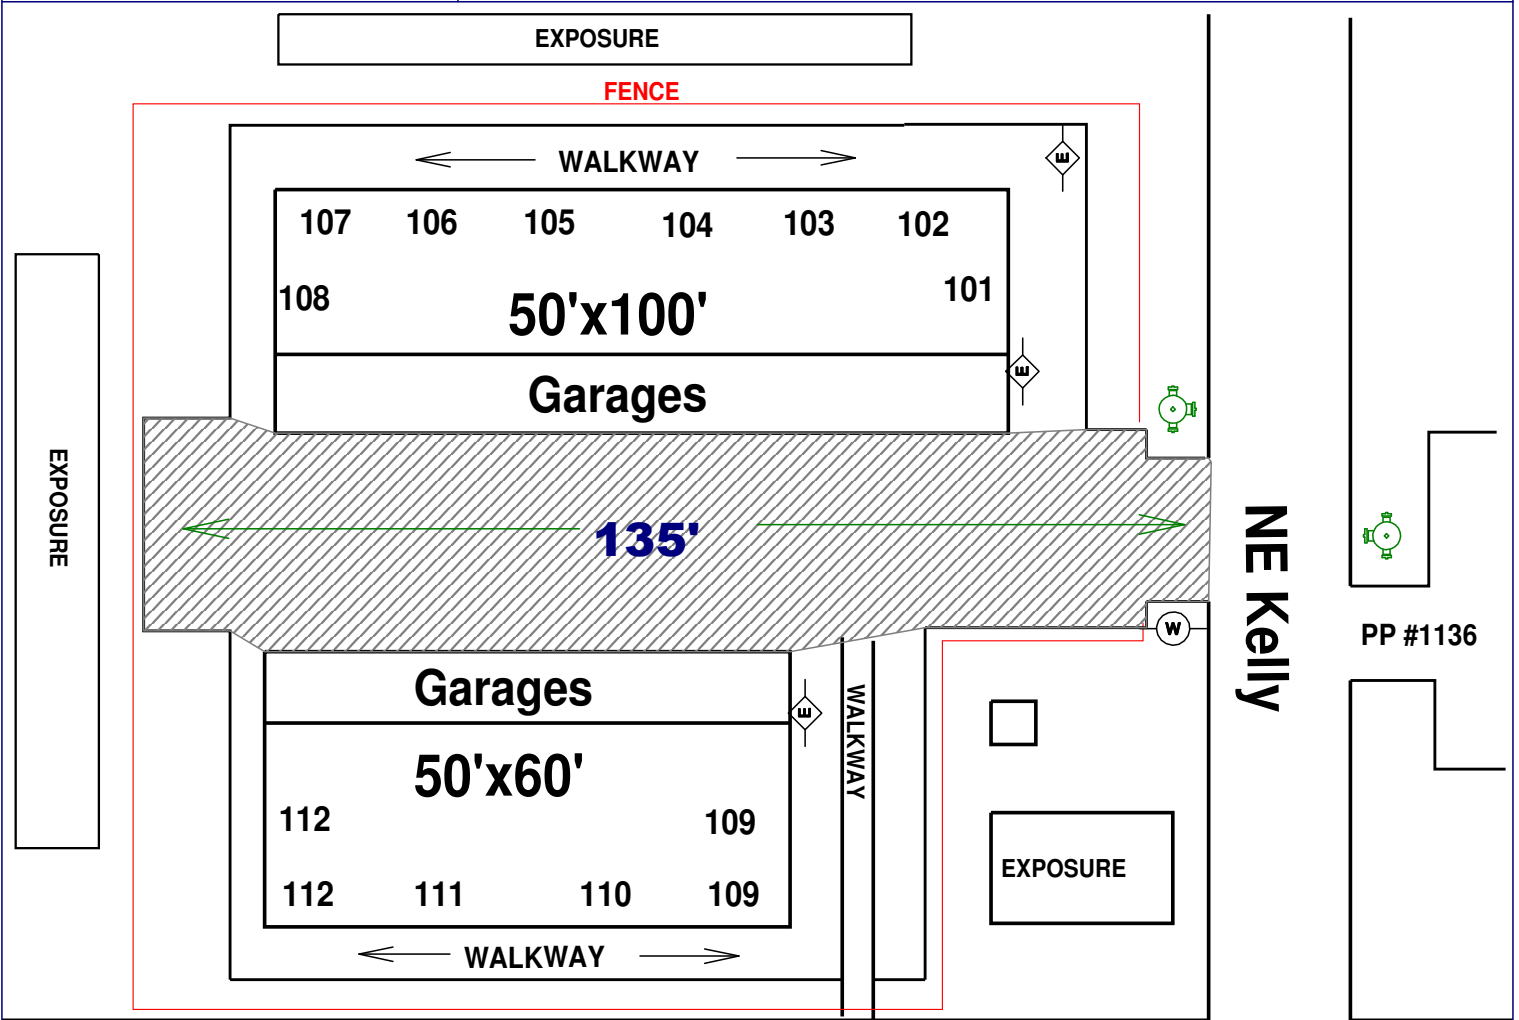

NE DIVISION

Construction Information:		Floors	Contact Number:
Type: Wood Frame		2	N/A
Lth: 100'	X	Wth: 50'	Special Information: Apartments are accessed From Walkway at Rear of Building
SqFt. 5000	X 3	Flow 100% 1600 GPM	
Roof: Asphalt Shingles over Plywood and CDX Sheeting Light Weight Prefabricated Trusses			 Best Access off Kelly