



— Fire Doors

Boiler Room
103


1. Occ. Name: Gresham High School


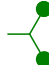
2. Address: 1200 N Main St.

3. Occ Type: High School

4. Cross St: NE Division & N Main St. Fire Block#

6. Pg 1 of 1

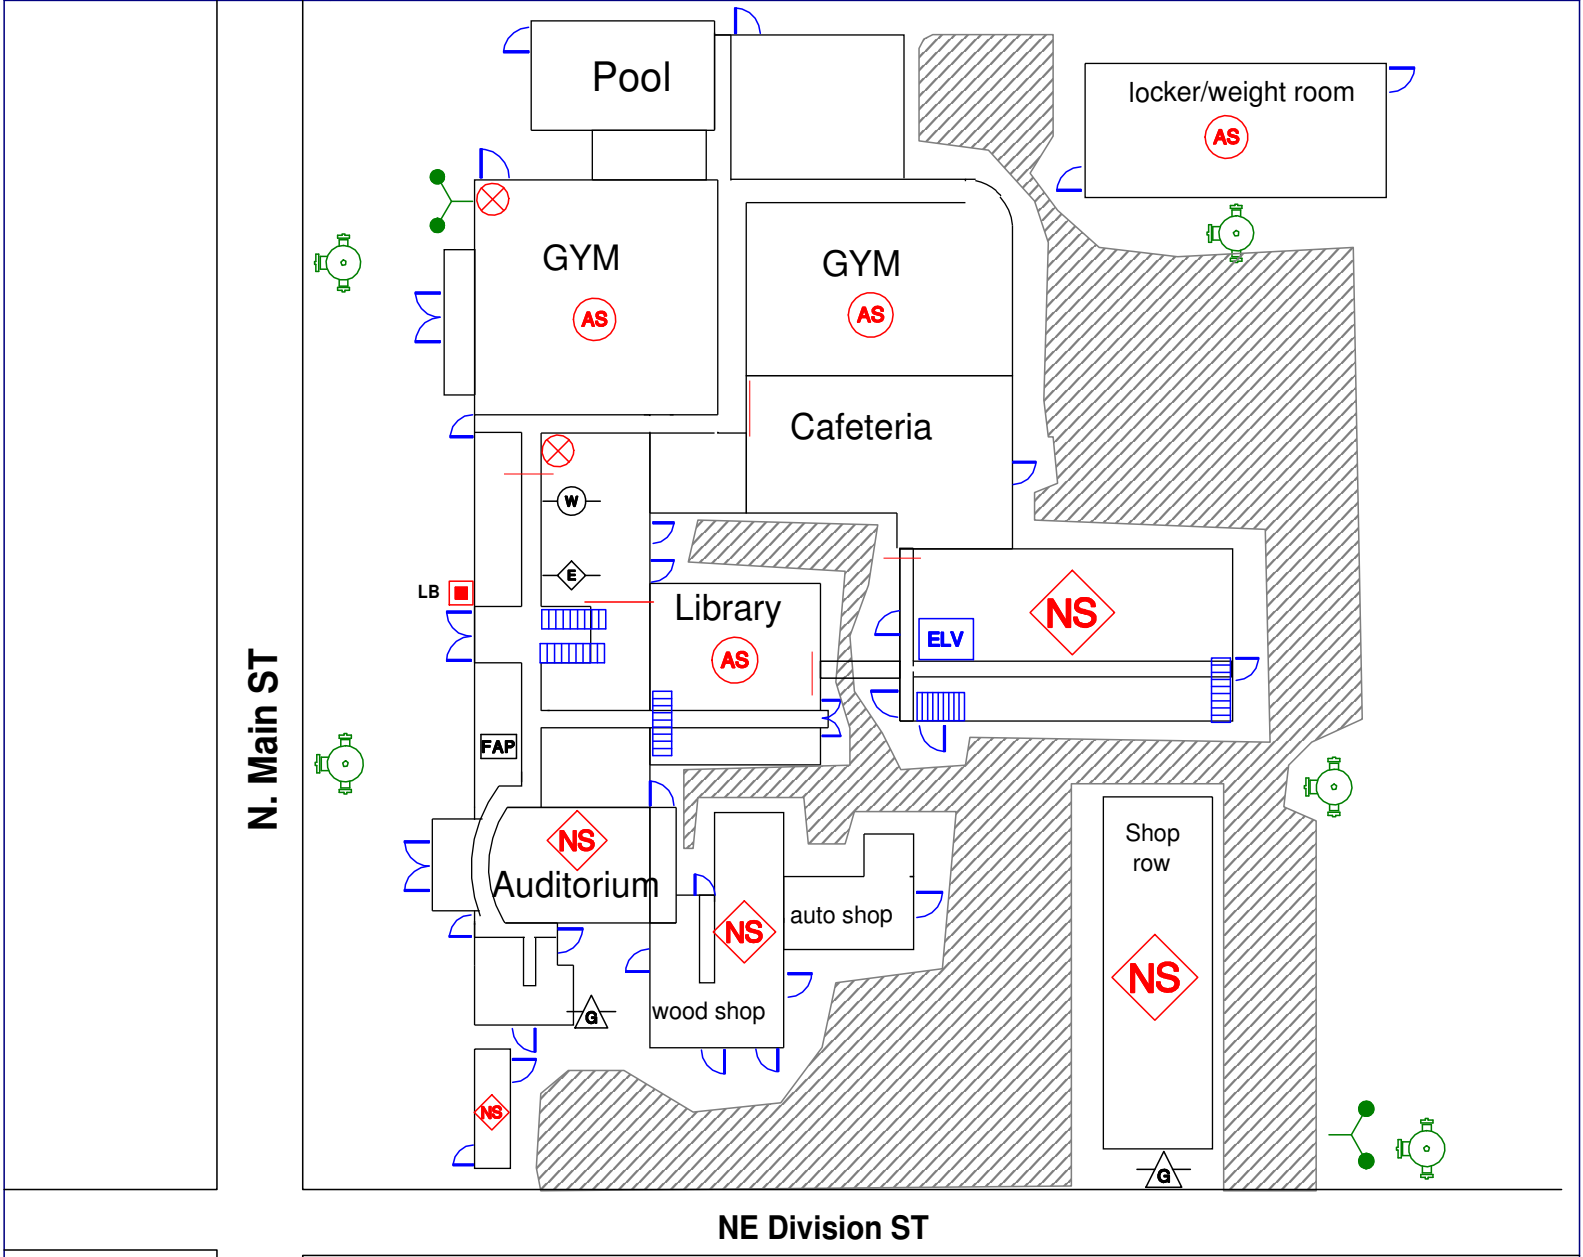

	Bldg Area:	Bldg Ht.	Stories	Sprinkler: FDC Location	Special Notes
Auditorium	2,700 sq ft	40 ft	1/ balcony	Riser Location   Room # 103	- Card locks for all doors. Master Key in Lock Box -Attic access located over stage in auditorium
Wood/auto shop	2,500 sq ft	20 ft	1		
Gym/cafeateria	28,700 sq ft	30 ft	1		
Gym	16,800 sq ft	40 ft	1		

<p>Roof Construction</p> <p>Main School: Light weight wood truss</p> <p>Cafeteria/gym : lightweight metal truss</p> <p>Auditorium/Gym: Heavy Timber</p>	<p>Building Construction</p> <p>NEW- 2 Story Masonry Construction</p> <p>OLD- 1 Story Non Combustable Steel</p>
--	--