


Note Dry System
New Mansard Overhangs
are Fully Sprinklered.

Cable Gates at ends of
Complex locked at 10 pm
Combo # 1850

1. Occ. Name: Oregon Trail Center
2. Address: 1979-2279 E Burnside
3. Occ Type: Shopping Center
4. Cross St: SE 1st



8. Map # **K-30**

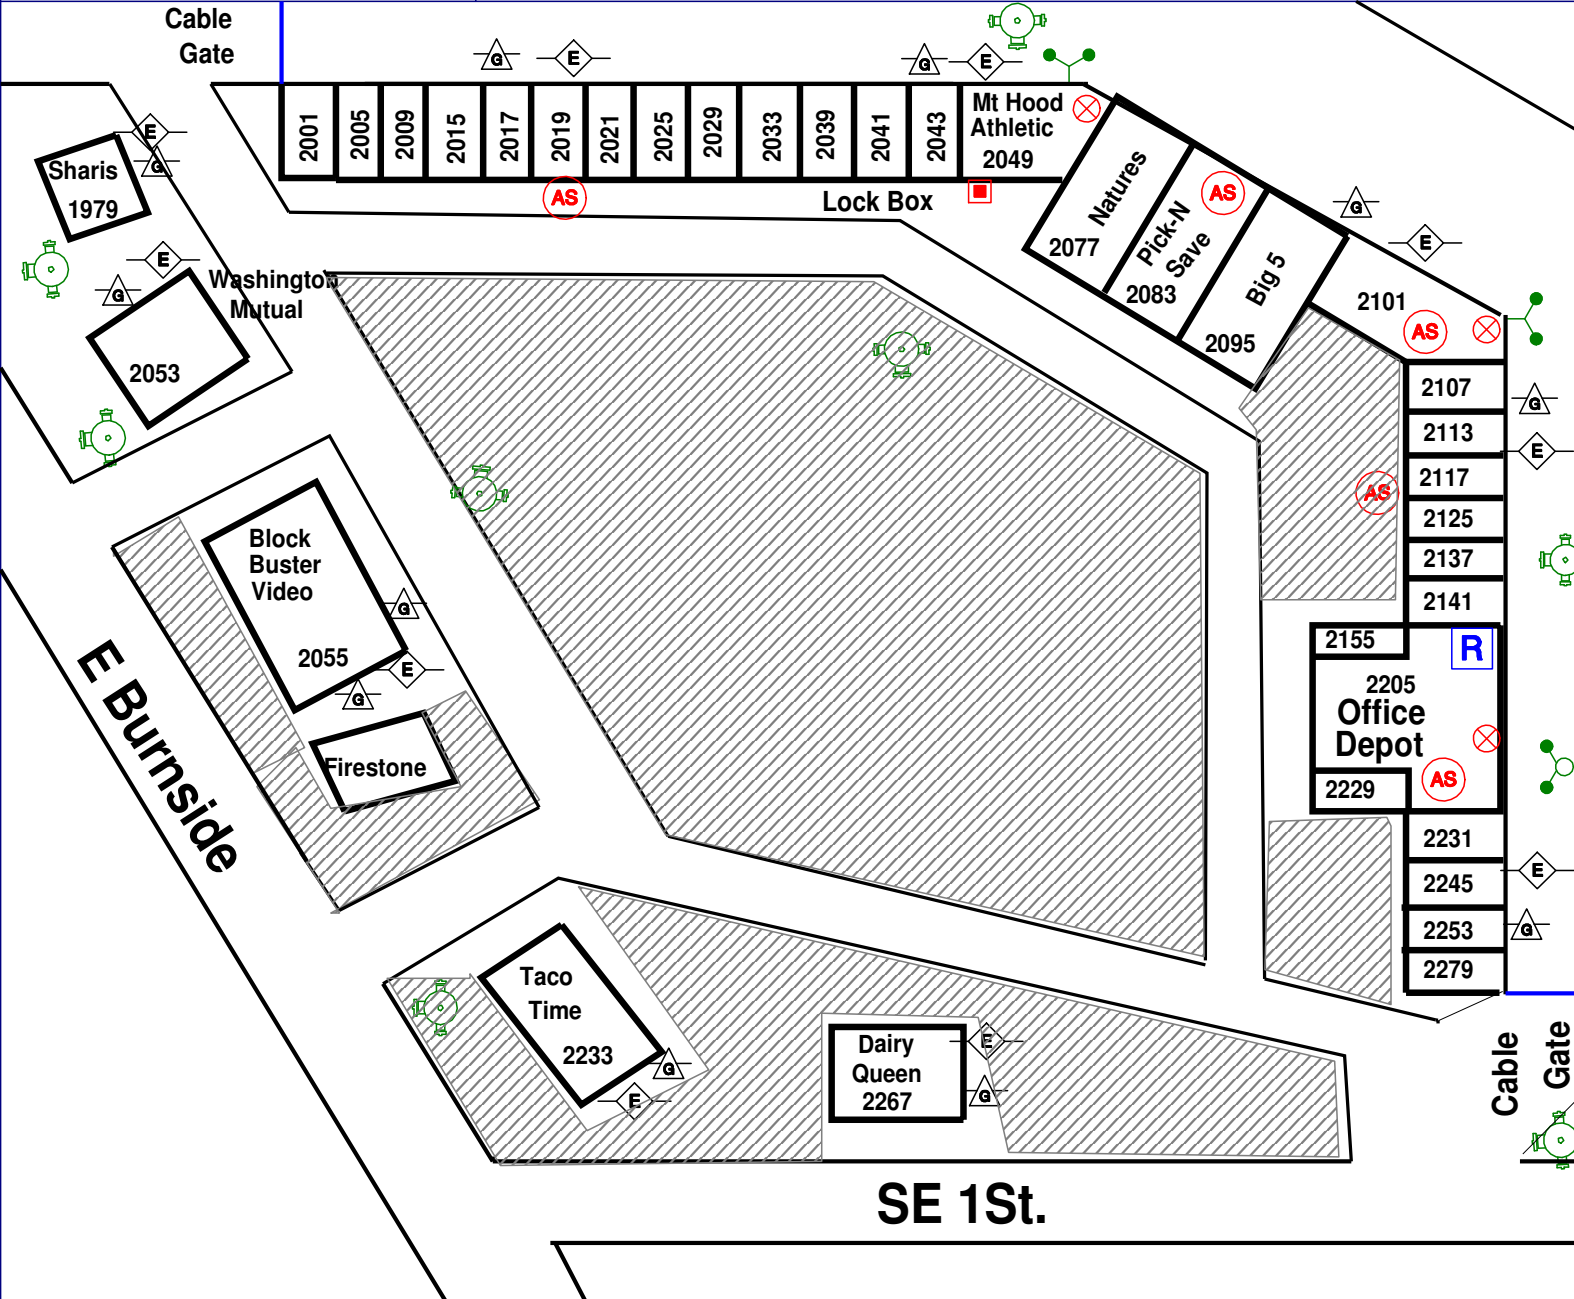

Building Areas
#2049 = 6,000 Sq Ft.

Sprinkler FDC Location
Three FDC's Behind Bldgs.
1 @ Mt Hood Athletic 2049
1 @ 2101
1 @ Office Depot 2205

Stories **1**
Bldg Ht. **20'**

Roof Construction
Built up Tar over 1/2"
Over Plywood I Beams

Building Construction
Concrete Block
Roof Access
North East corner of Office Depot

