

MARCH 2001

Main building sprinkler room in N.E. first floor hallway

Alzheimers unit sprinkler room outside S.E.corner behind fence

Pg. 1 of 3


1. Occ. Name: POWELL VALLEY RESIDENTIAL CTR.  
 2. Address: 4001 SE 182ND  
 3. Occ Type: (311) AGED CARE WITH NURSING STAFF  
 4. Cross St: POWELL



8. Map #

L26

VILLAGE HEATH CARE DRIVEWAY

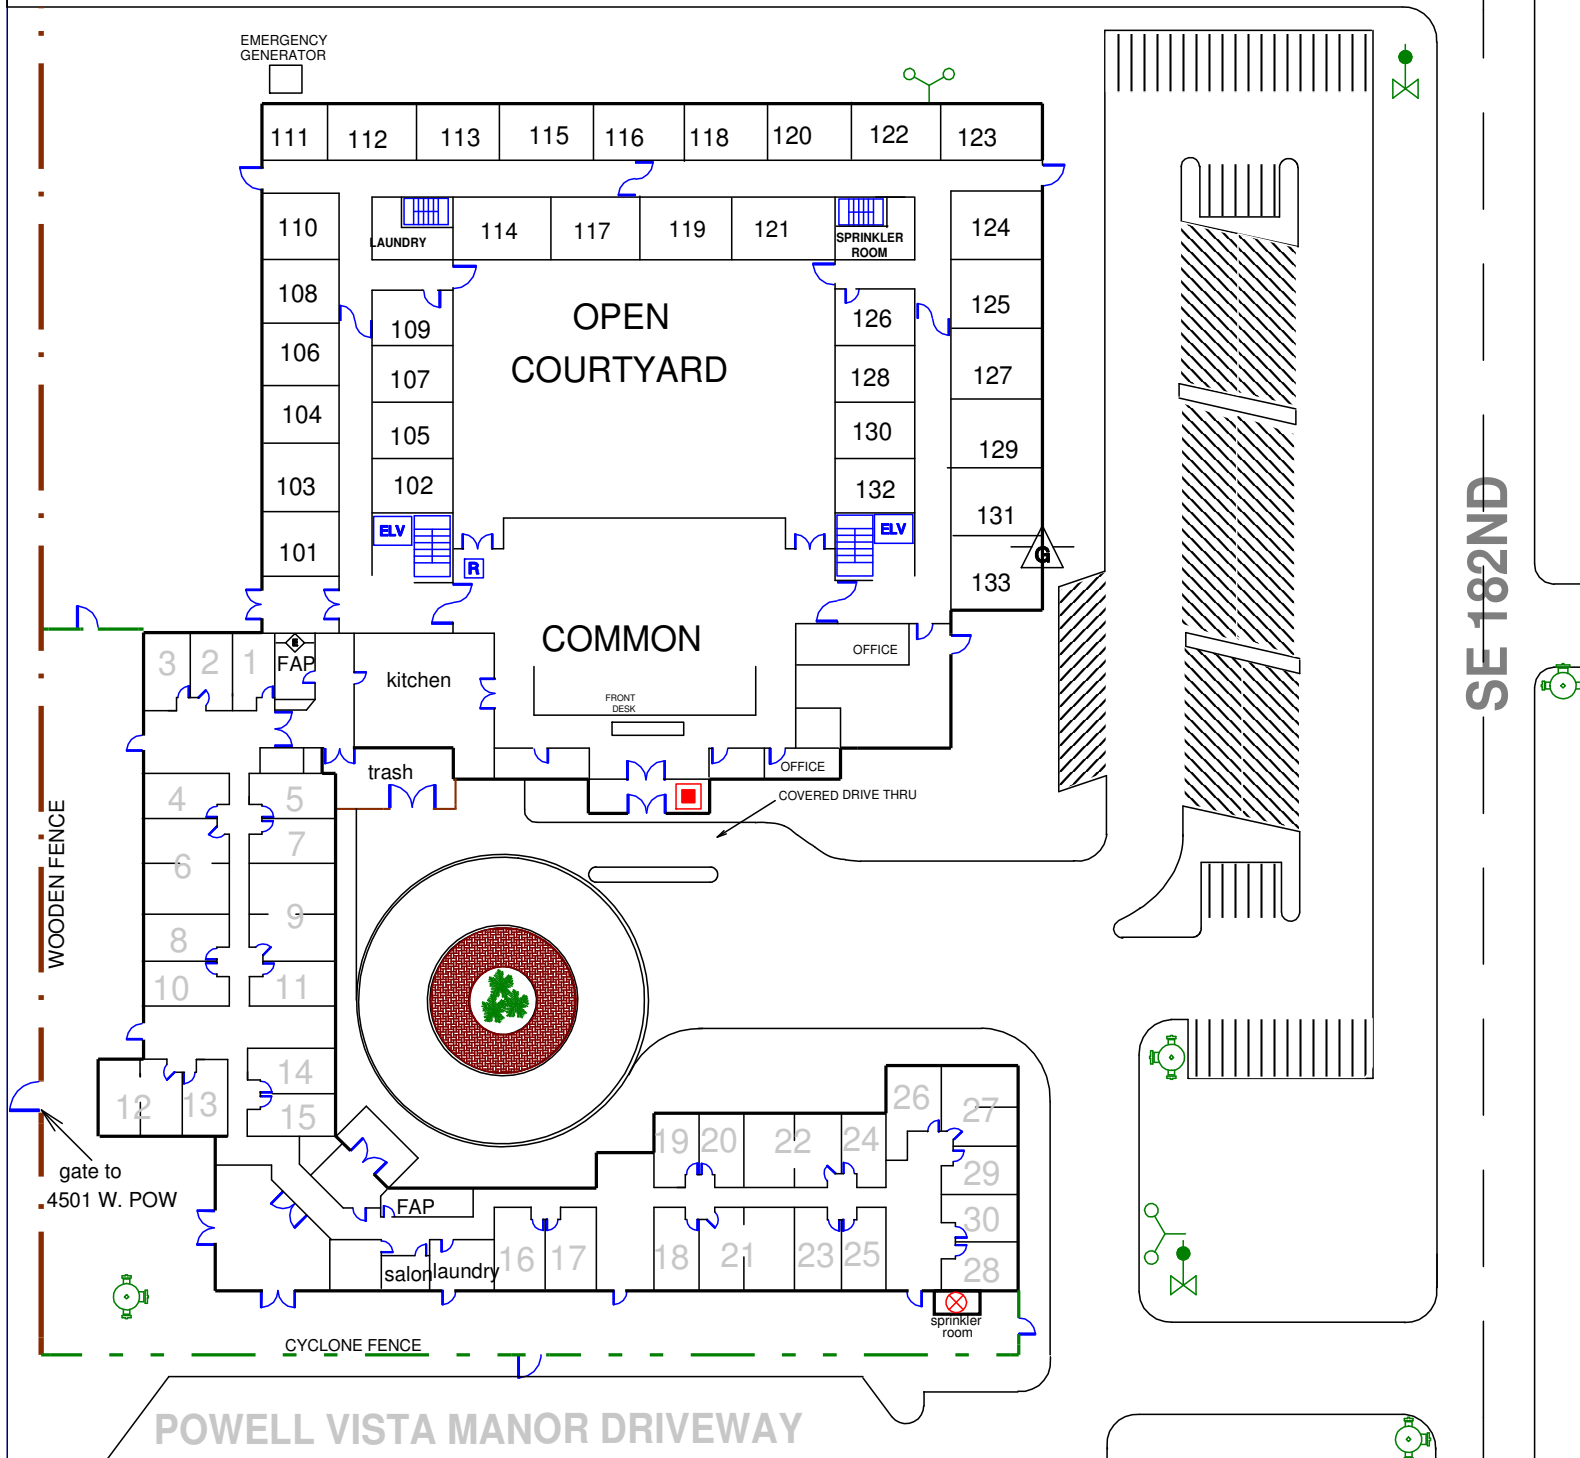

Sprinkler: FDC Location for 3 story building Northeast corner of main building		11. Haz Materials GENERAL HOUSEHOLD	
Sprinkler: FDC Location for Alzheimers unit On right side of driveway as you enter		13. Best Access POWELL TO 182 THEN NORTH	
14. Bldg Ht.	3 Stories	50 Ft.	15. Bldg Area
		240 Ft.	× 200 Ft.
16. Lightweight Roof Construction			