


Occ. Name: **Gresham Station**

Address: 1282, 1276, 1268, 1254 NW Civic Dr.
783, 761, 747, 719 NW 12 St

Cross St: NW Civic Dr. & NW 12 St

Fire Block #

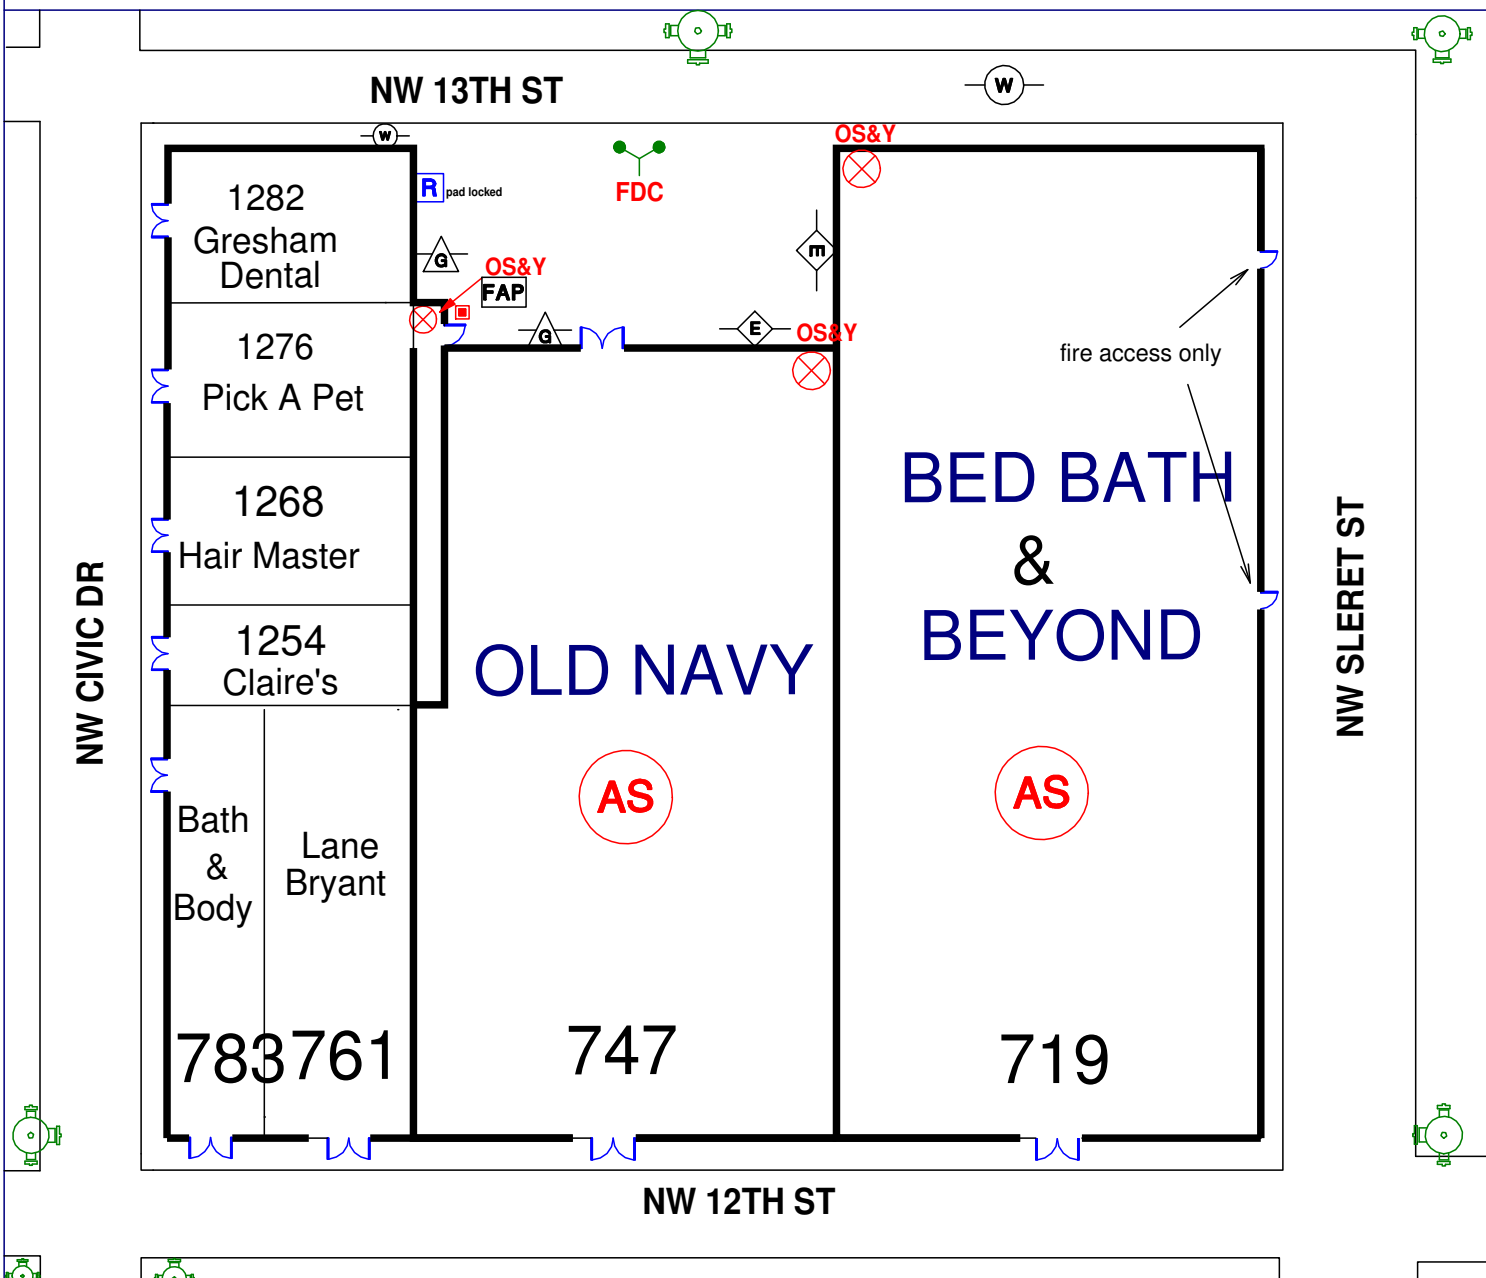

Sprinkler: FDC Location Middle of block on 13th St.		Notes FAP code=012345	
		Best Access NW Civic Dr.	
Bldg Ht.	30ft	Stories	1
Bldg Area	90,000	375 Ft. x 240 Ft.	
Bldg Construction: Masonry walls w/ lightweight roof truss			(AS)