

# Gresham Station

1. Occ. Name: \_\_\_\_\_


2. Address: 1026, 1058 NW Sleret / 639, 663, 681, 697 NW Division  
1027 NW Norman



3. Occ Type: Retail buisness outlets

4. Cross St: NW Division & NW Sleret Fire Block #

NW 11St.

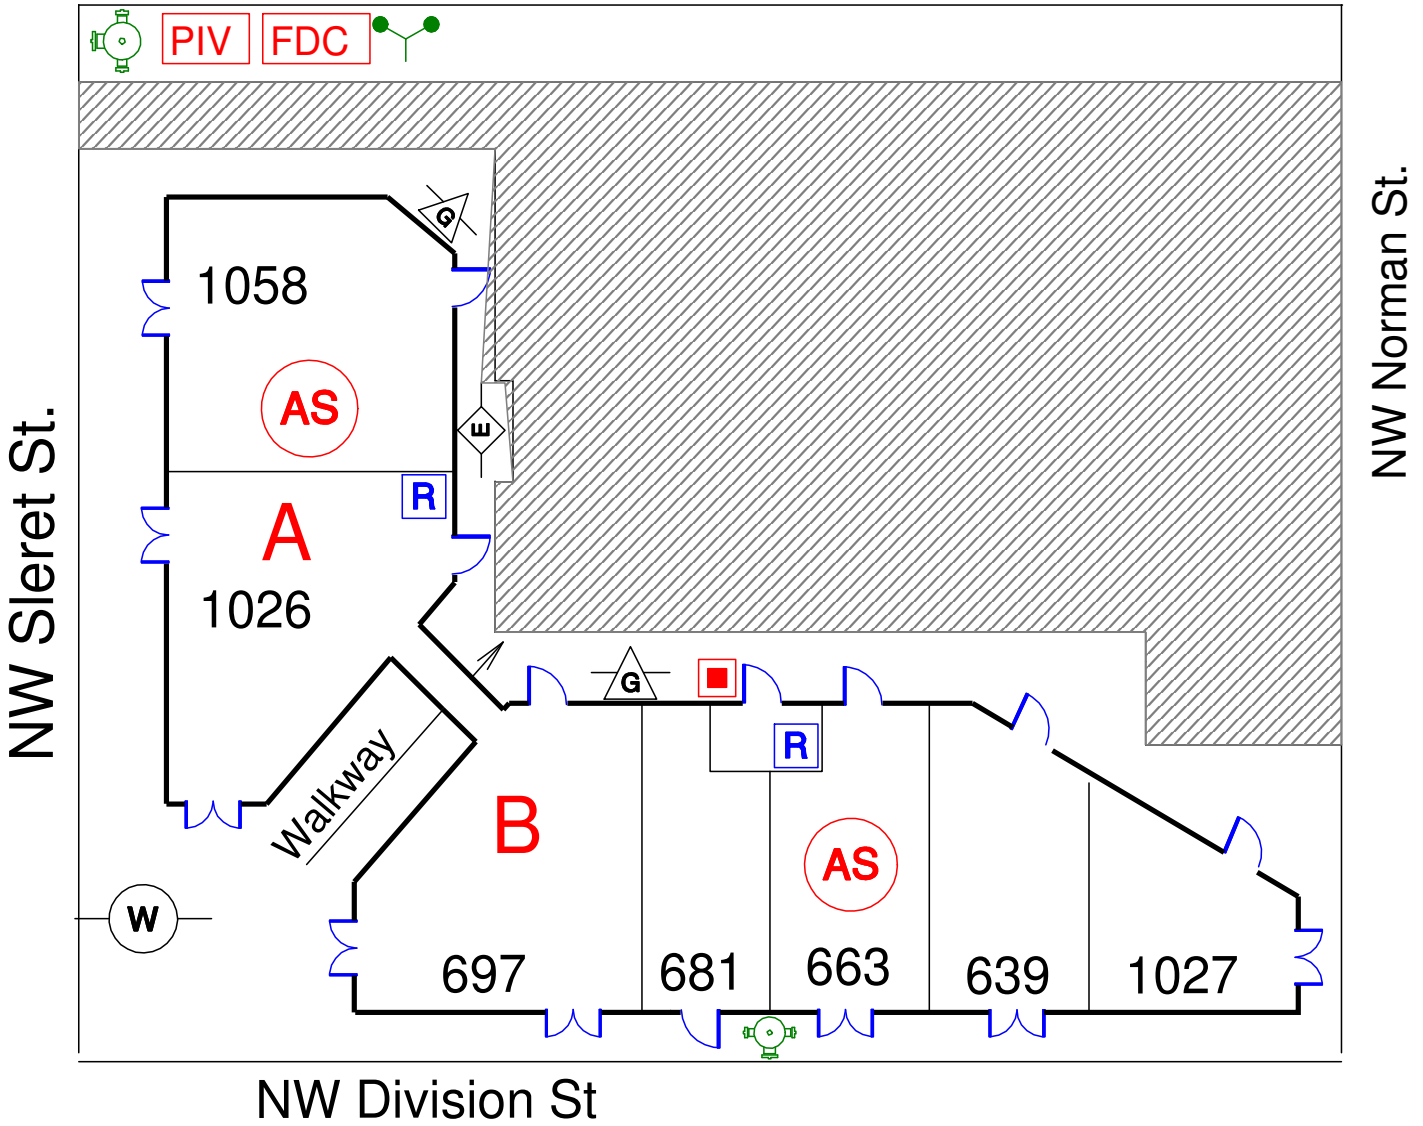

10. Sprinkler: FDC Location  
Corner of NW 11th & NW Sleret

11. Special notes  
Blds A & B on same sprinkler system  
FAP code=012345

12. Bldg. construction  
Metal studs/ lightweight truss

13. Best Access  
NW Division & NW Sleret

Building					
<b>A</b>	Bldg Ht.	30ft	Bldg Area	7,700 sqft	110 Ft. X 70 Ft.
<b>B</b>	Bldg Ht.	30ft	Bldg Area	16,100 sqft	230 Ft. X 70 Ft.