


Gresham Station

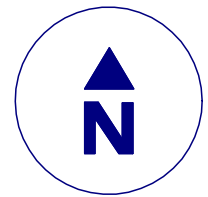


Occ. Name: _____

Address: 1148, 1090, 1064, 1042 NW Norman
577, 559, 547, 533 NW Division

Cross St: Norman & Division

Fire Block # 5405

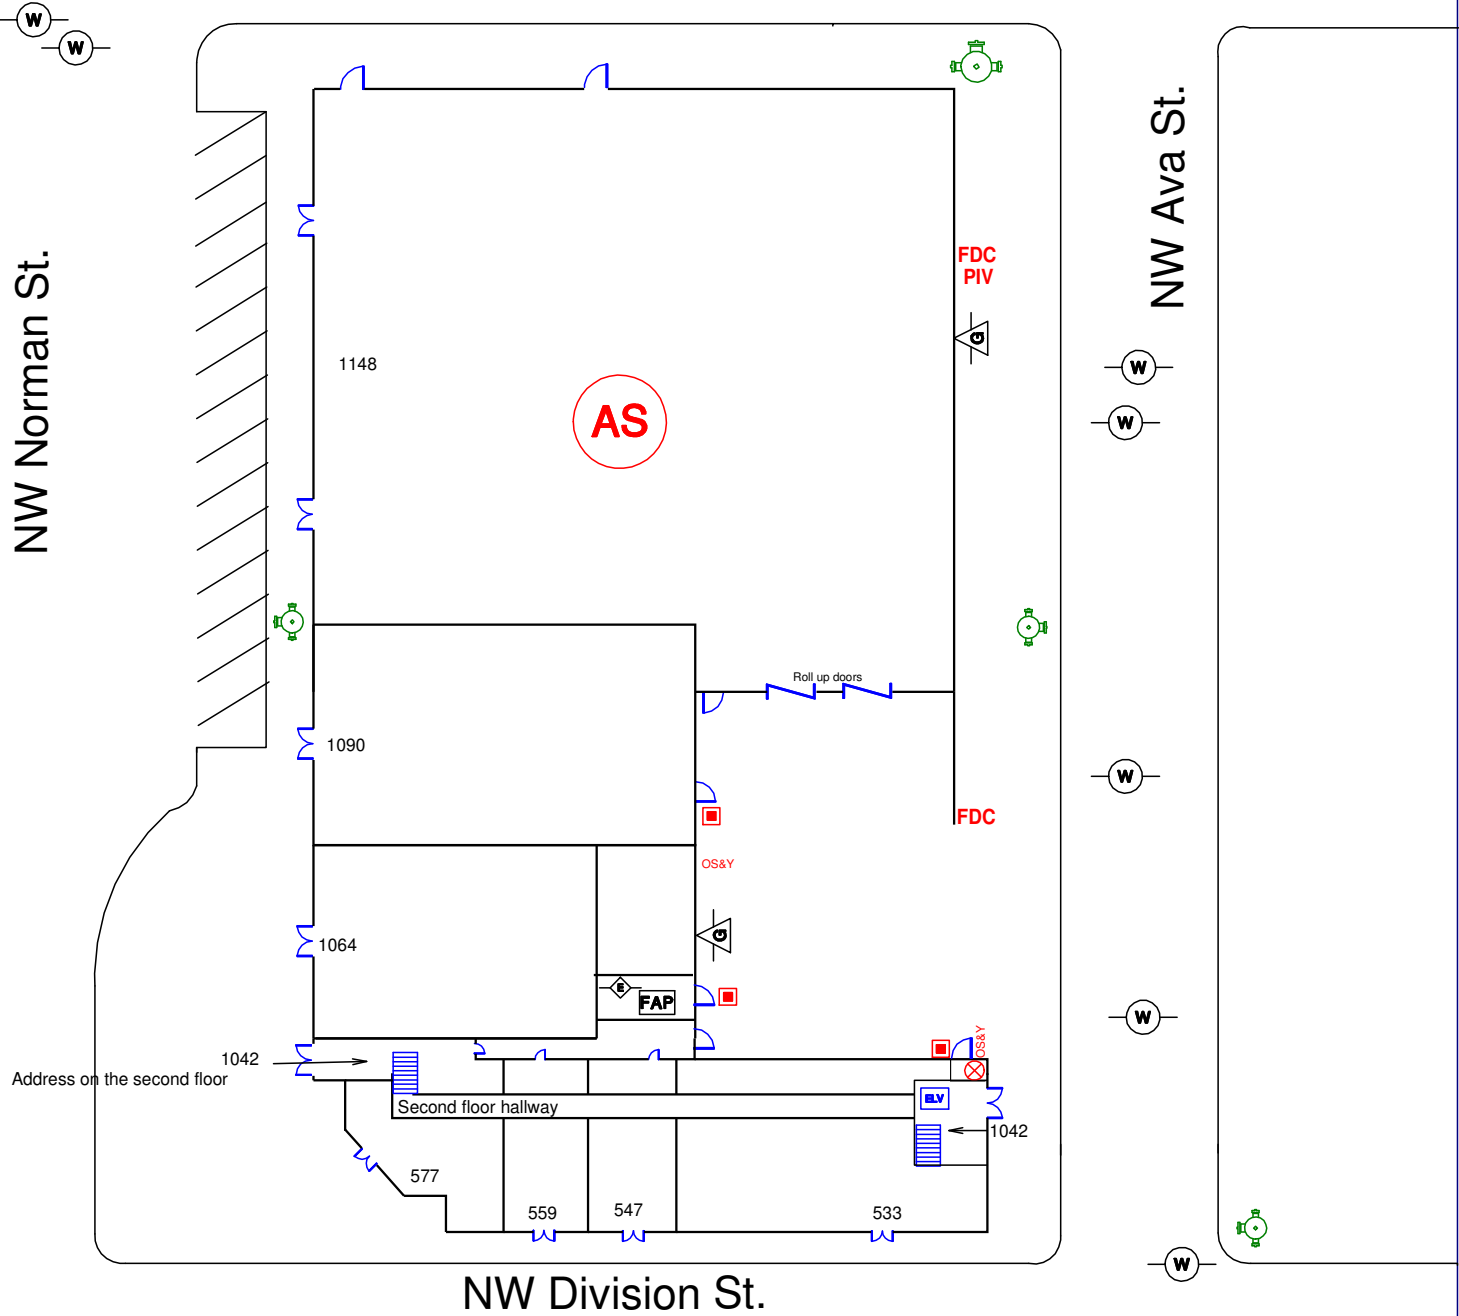

Sprinkler: FDC Location
NW Ava St.

Best Access
NW Division

Notes
FAP code=012345
Many water shut offs in street

Bldg Area 200' x 450' 90,000 sq ft

Bldg Construction:
Lightweight roof
Masonry and metal stud walls